



LYON ENGINEERING
Civil Engineers • Land Surveyors


Town of Chino Valley Area Drainage Master Study

Appendix F Color 11"x17" Flood Routing Exhibits

PREPARED BY:
Lyon Engineering
1650 Willow Creek Road
Prescott, AZ 86301
(928) 776-1750

PREPARED FOR:
Town of Chino Valley
1982 North Voss Drive
Chino Valley, AZ 86323
(928) 636-7140



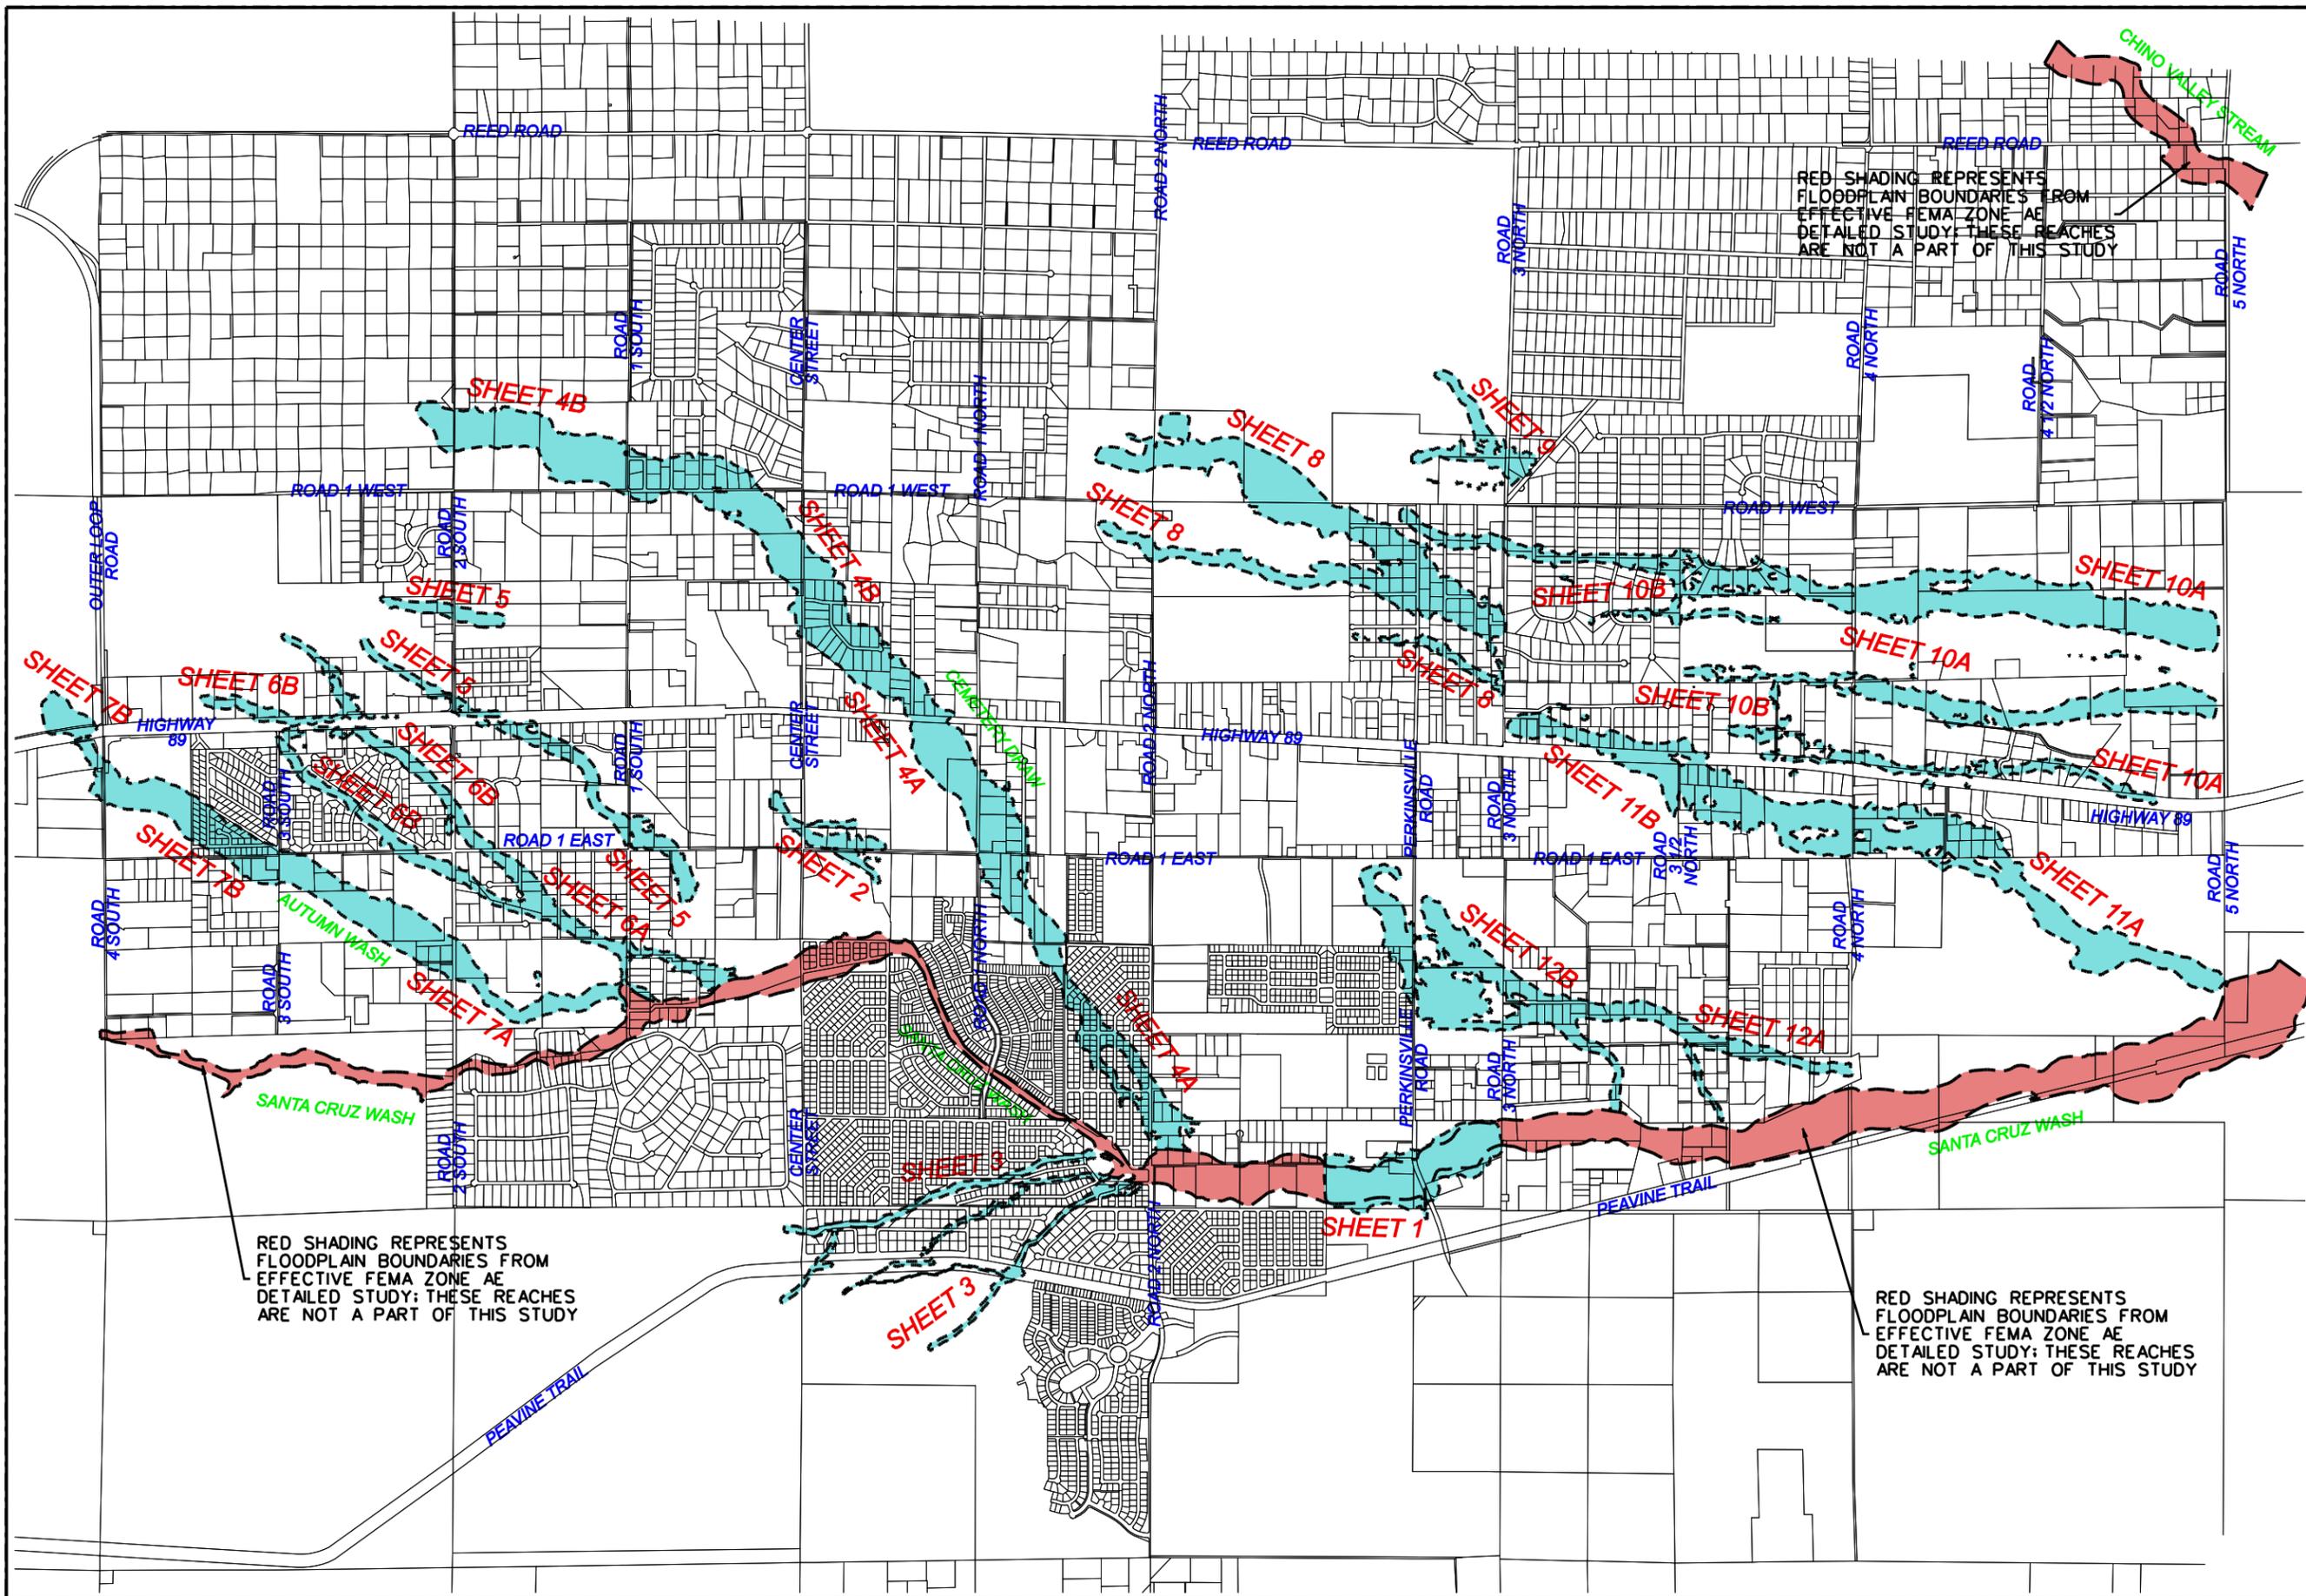

RED SHADING REPRESENTS FLOODPLAIN BOUNDARIES FROM EFFECTIVE FEMA ZONE AE DETAILED STUDY; THESE REACHES ARE NOT A PART OF THIS STUDY

RED SHADING REPRESENTS FLOODPLAIN BOUNDARIES FROM EFFECTIVE FEMA ZONE AE DETAILED STUDY; THESE REACHES ARE NOT A PART OF THIS STUDY

RED SHADING REPRESENTS FLOODPLAIN BOUNDARIES FROM EFFECTIVE FEMA ZONE AE DETAILED STUDY; THESE REACHES ARE NOT A PART OF THIS STUDY



SCALE VARIES PER EXHIBIT




LYON ENGINEERING
Civil Engineers • Land Surveyors
1650 Willow Creek Road, Prescott, Arizona 86301
Phone: (928) 776-1750, Fax: (928) 776-0605

CHINO VALLEY - AREA DRAINAGE MASTER STUDY

COMPOSITE LOCATION MAP FOR REACHES STUDIED

LYON ENGINEERING, INC. © COPYRIGHT 2011
DRAWN: BAB
DESIGN: BAB
CHECKED: RGP
LYON JOB NO.: 487-12
SHEET TITLE COMPOSITE

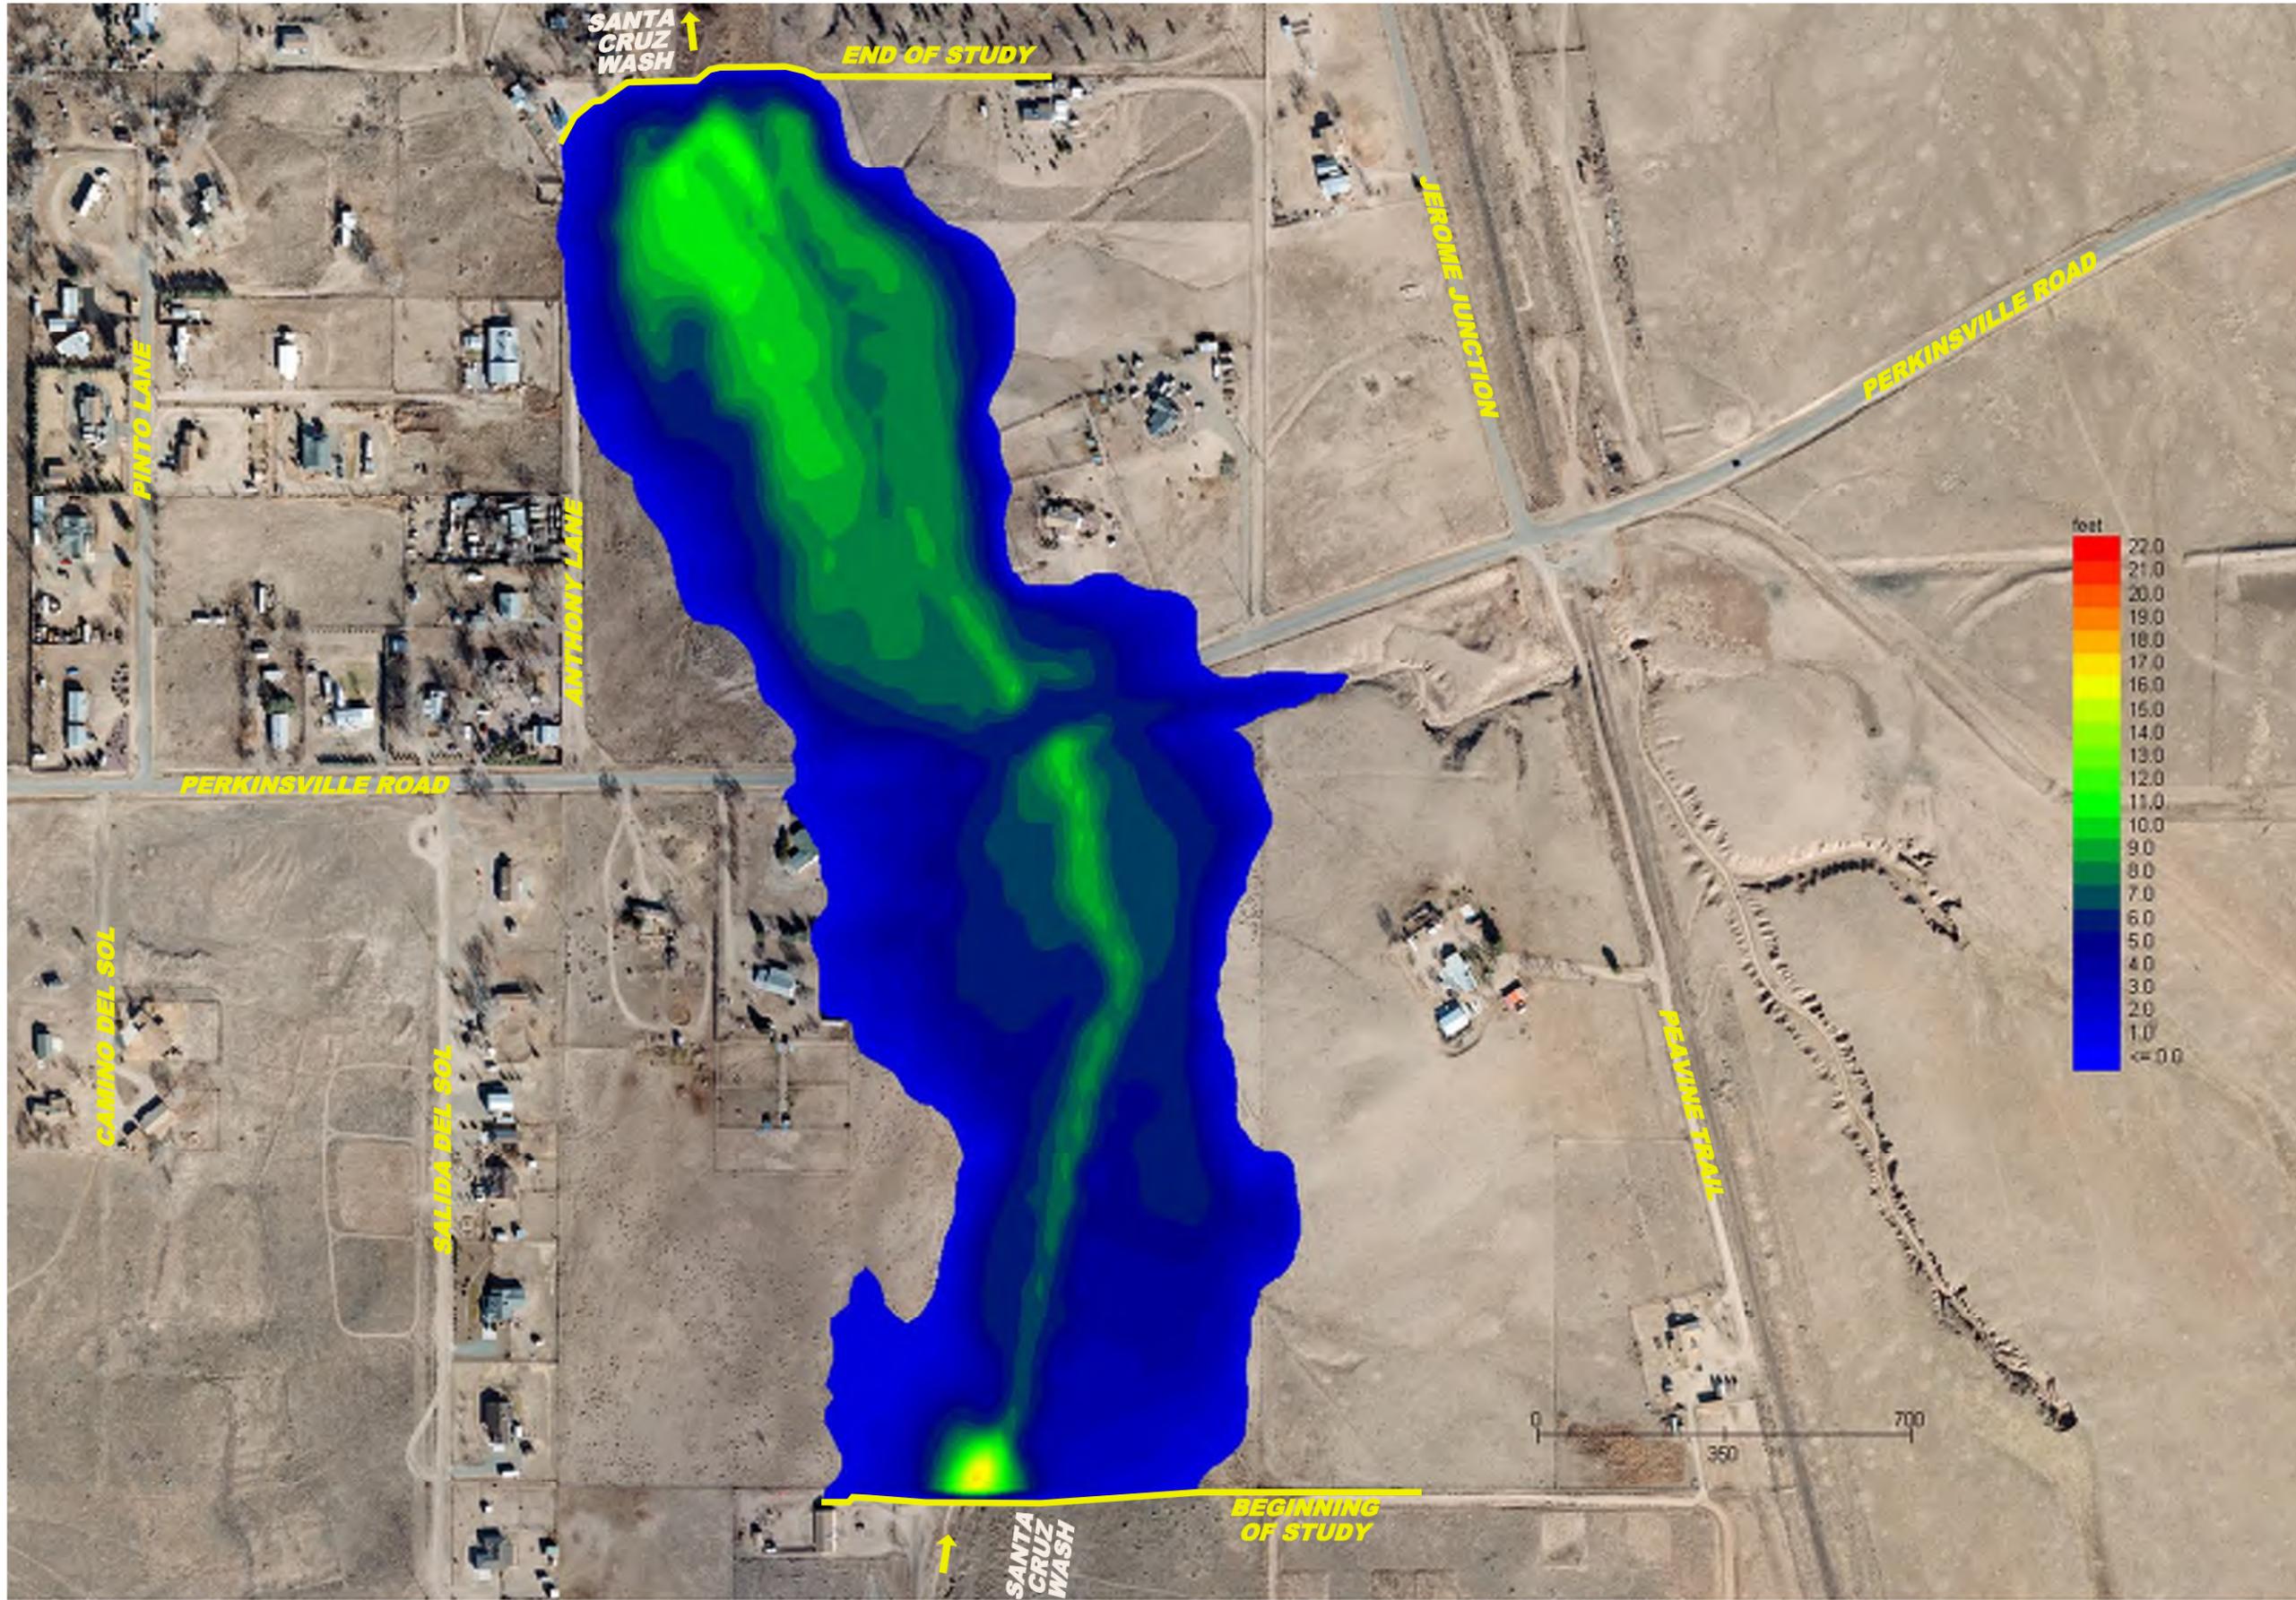

LYON ENGINEERING
 Civil Engineers • Land Surveyors
 1650 Willow Creek Road, Prescott, Arizona 86301
 Phone: (928) 776-1750, Fax: (928) 776-0605

CHINO VALLEY - AREA DRAINAGE MASTER STUDY

REACH: 206-201 (SANTA CRUZ WASH)
 FLOW DEPTH > 3" (0.25')

LYON ENGINEERING, INC.
 © COPYRIGHT 2011


DRAWN: BAB

DESIGN: BAB

CHECKED: RGP

LYON JOB NO.: 487-12

SHEET NO.
1

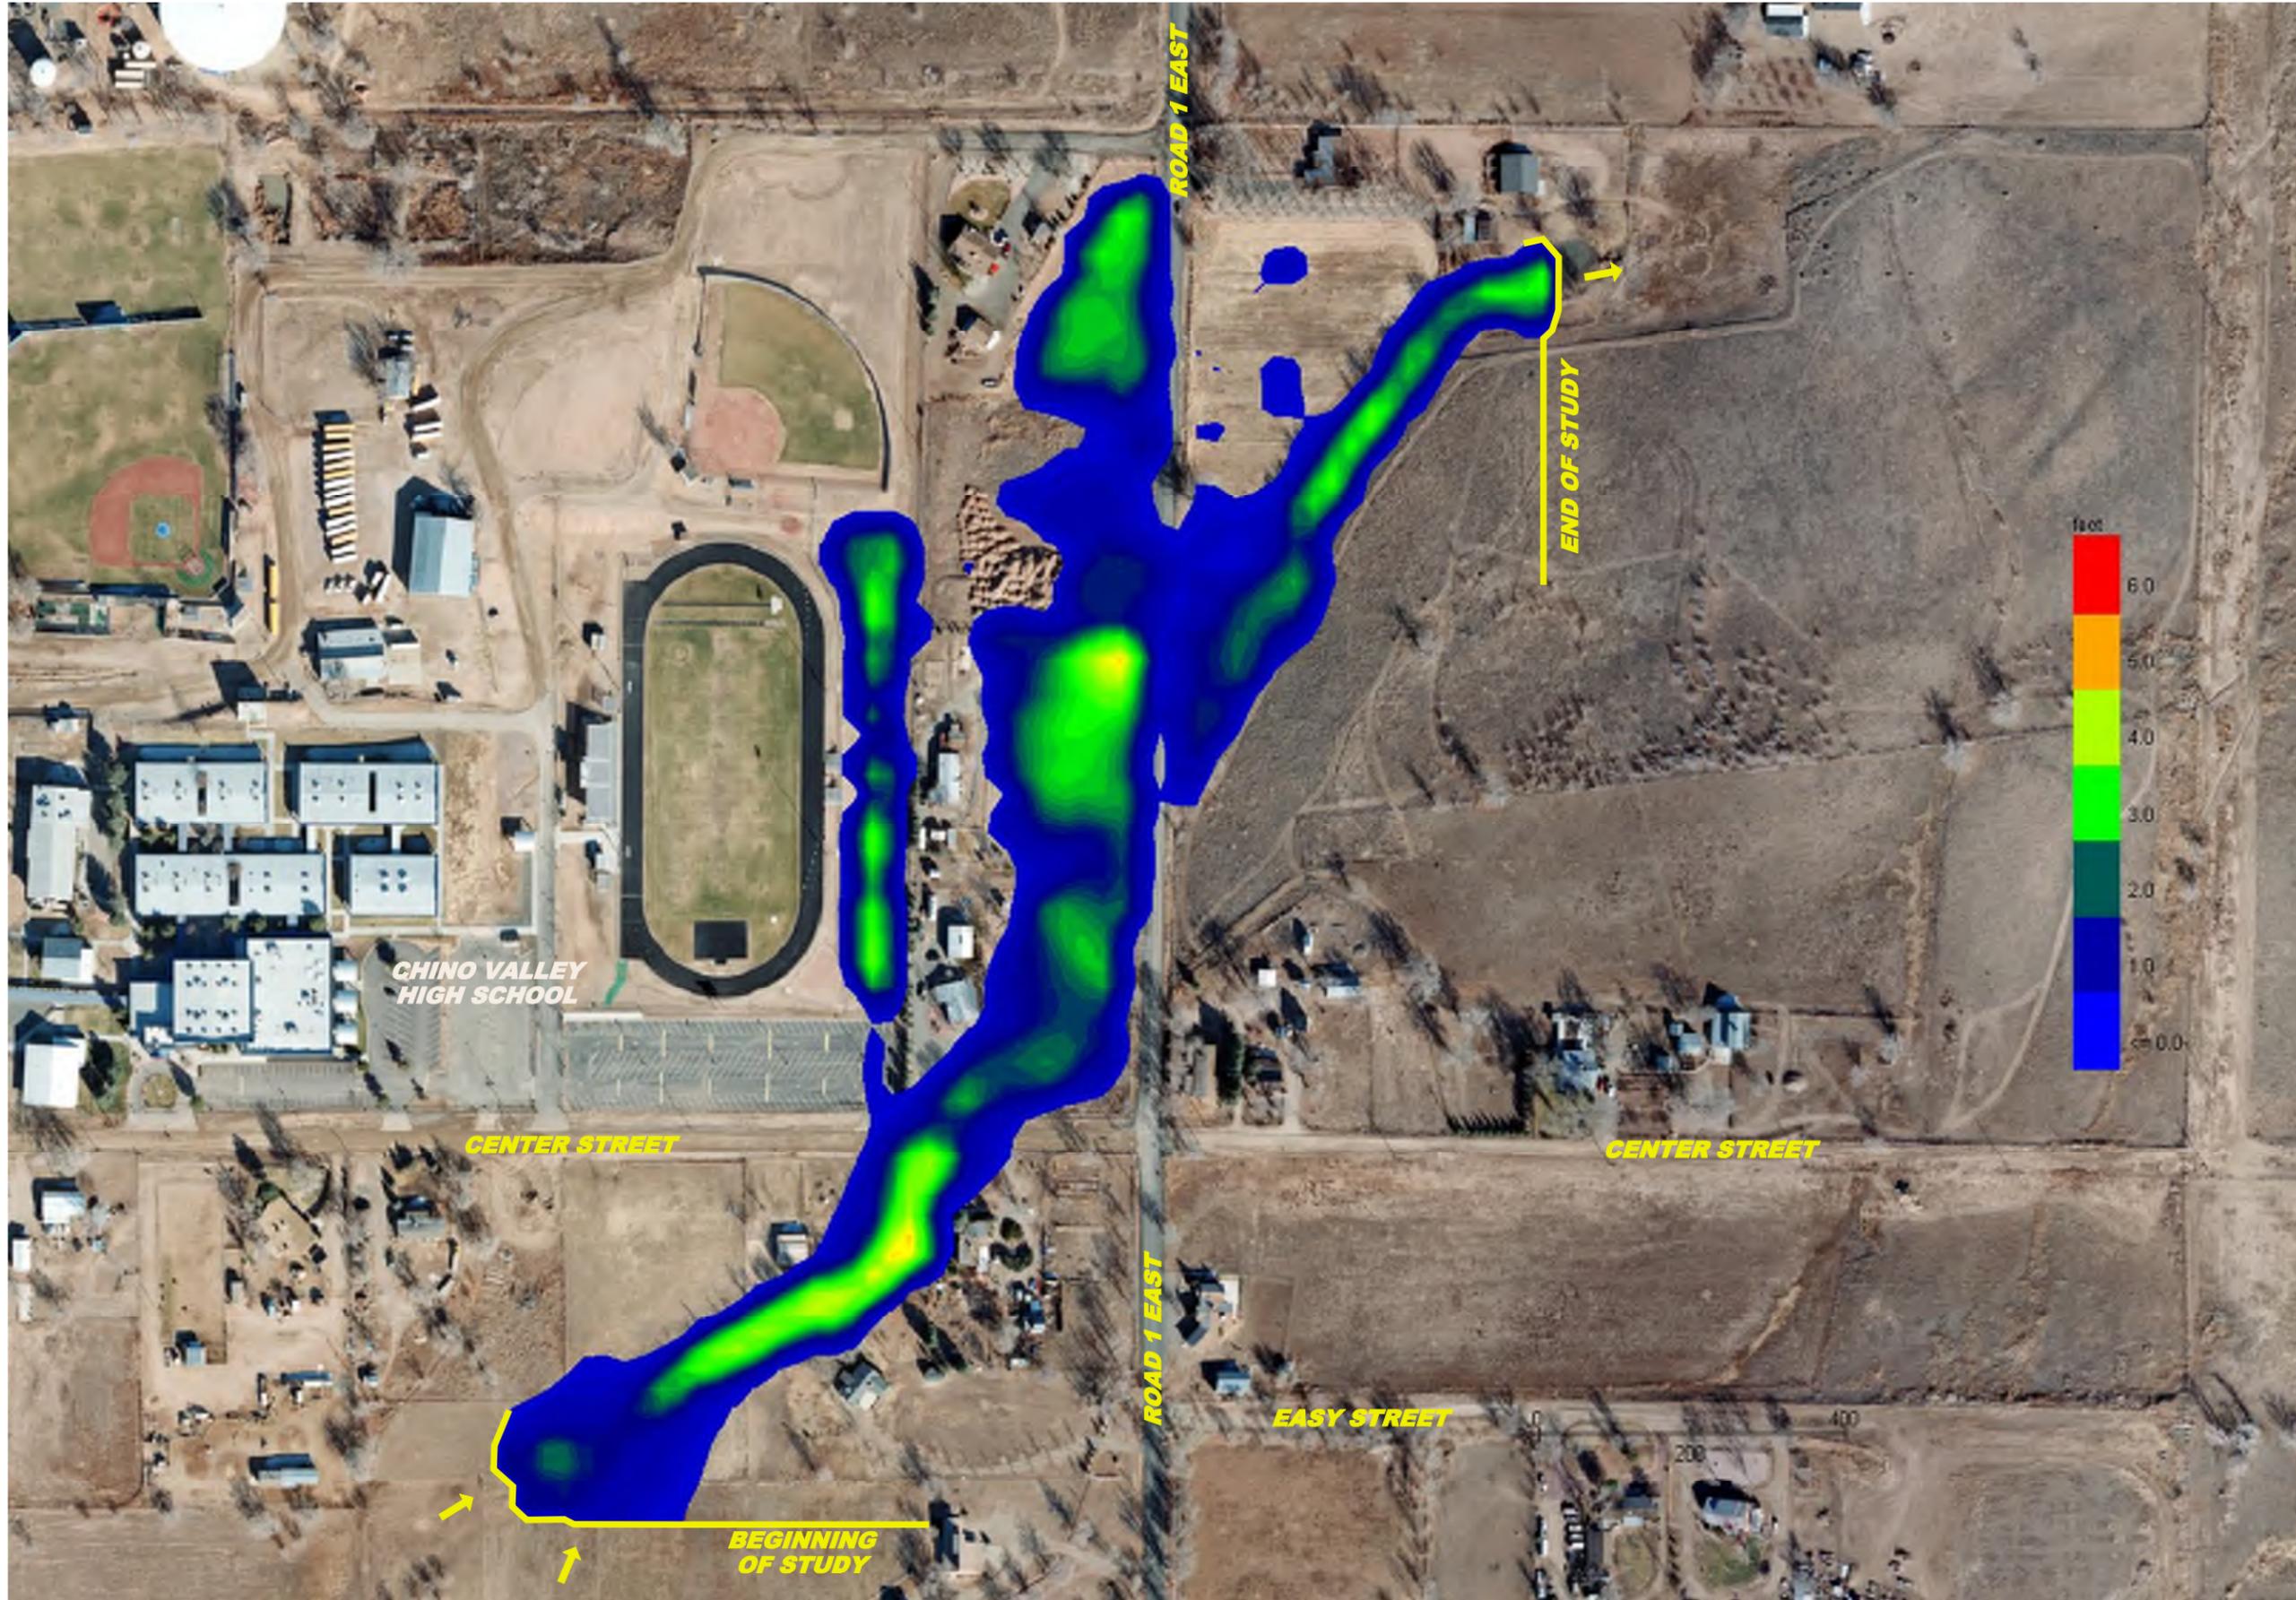


SCALE VARIES PER EXHIBIT



LYON ENGINEERING
Civil Engineers • Land Surveyors
1650 Willow Creek Road, Prescott, Arizona 86301
Phone: (928) 776-1750, Fax: (928) 776-0605

CHINO VALLEY - AREA DRAINAGE MASTER STUDY
REACH: 212
FLOW DEPTH > 3" (0.25')

LYON ENGINEERING, INC.
© COPYRIGHT 2011
DRAWN: BAB
DESIGN: BAB
CHECKED: RGP
LYON JOB NO.: 487-12
SHEET NO.
2

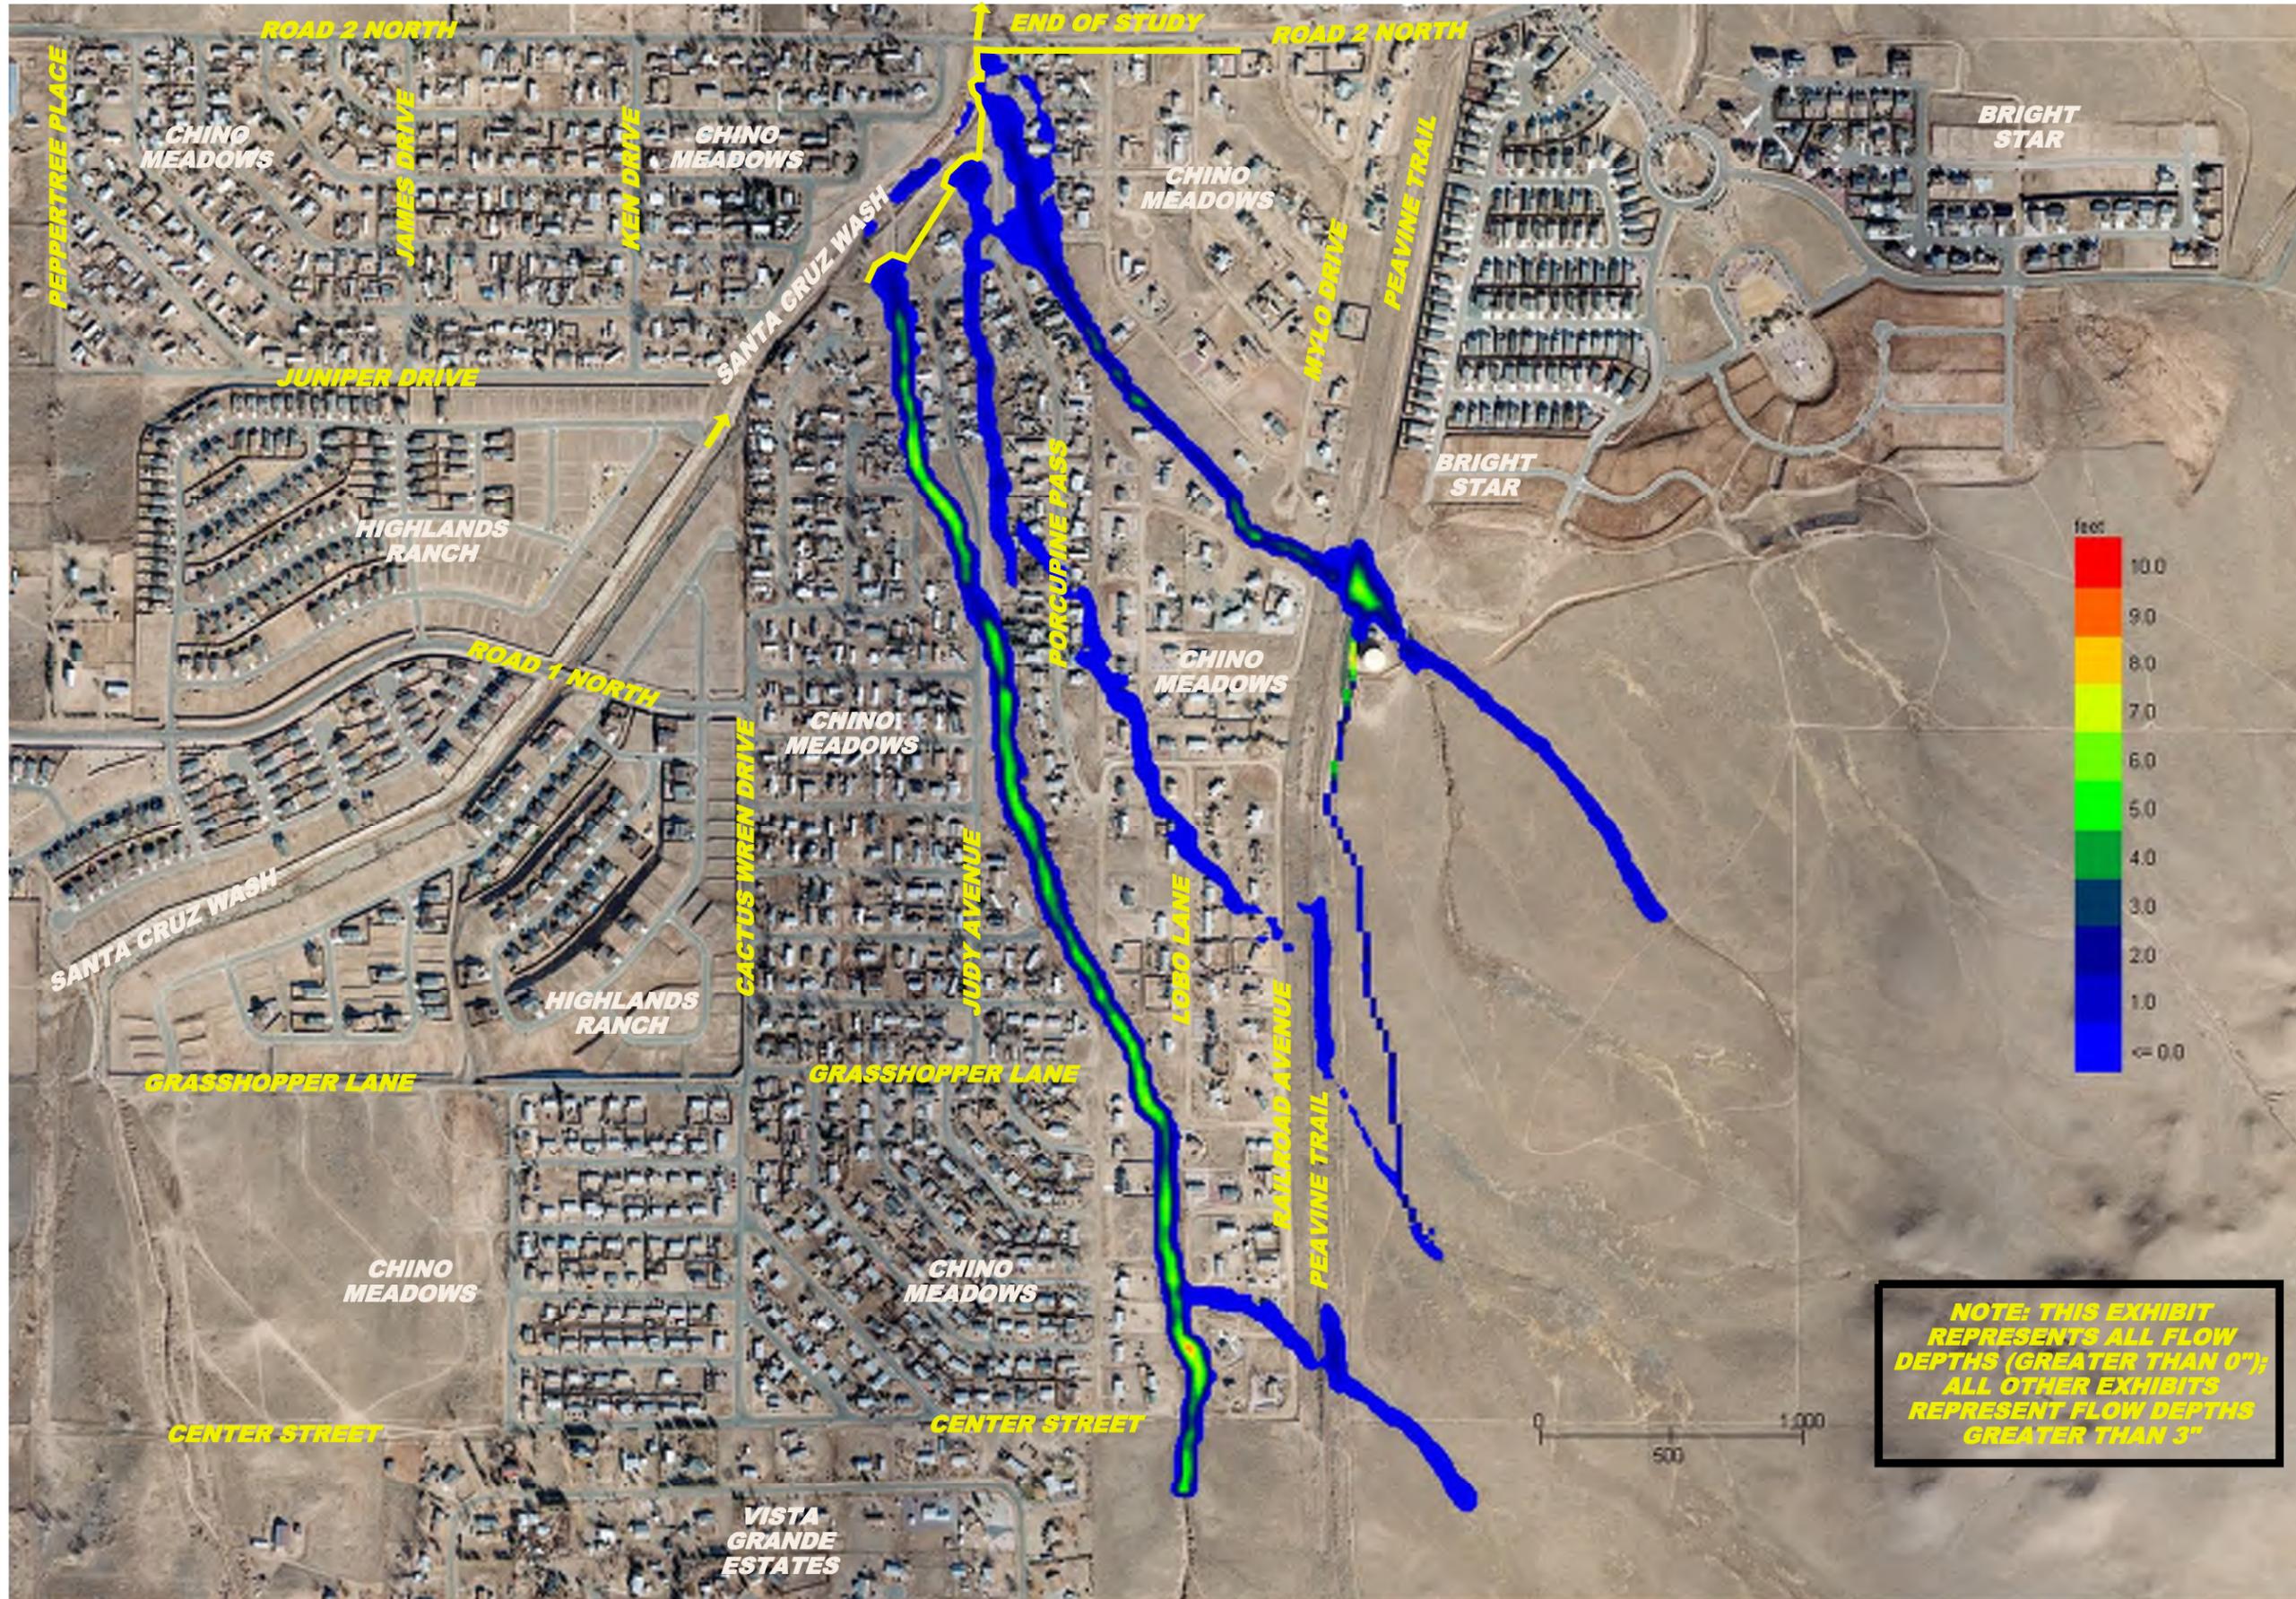

NOTE: THIS EXHIBIT REPRESENTS ALL FLOW DEPTHS (GREATER THAN 0"); ALL OTHER EXHIBITS REPRESENT FLOW DEPTHS GREATER THAN 3"




LYON ENGINEERING
 Civil Engineers • Land Surveyors
 1650 Willow Creek Road, Prescott, Arizona 86301
 Phone: (928) 776-1750, Fax: (928) 776-0605

CHINO VALLEY - AREA DRAINAGE MASTER STUDY

REACHES: 218-211, 209, AND 210
 FLOW DEPTH > 0.00"

LYON ENGINEERING, INC. © COPYRIGHT 2011
DRAWN: BAB
DESIGN: BAB
CHECKED: RGP
LYON JOB NO.: 487-12
SHEET NO. 3

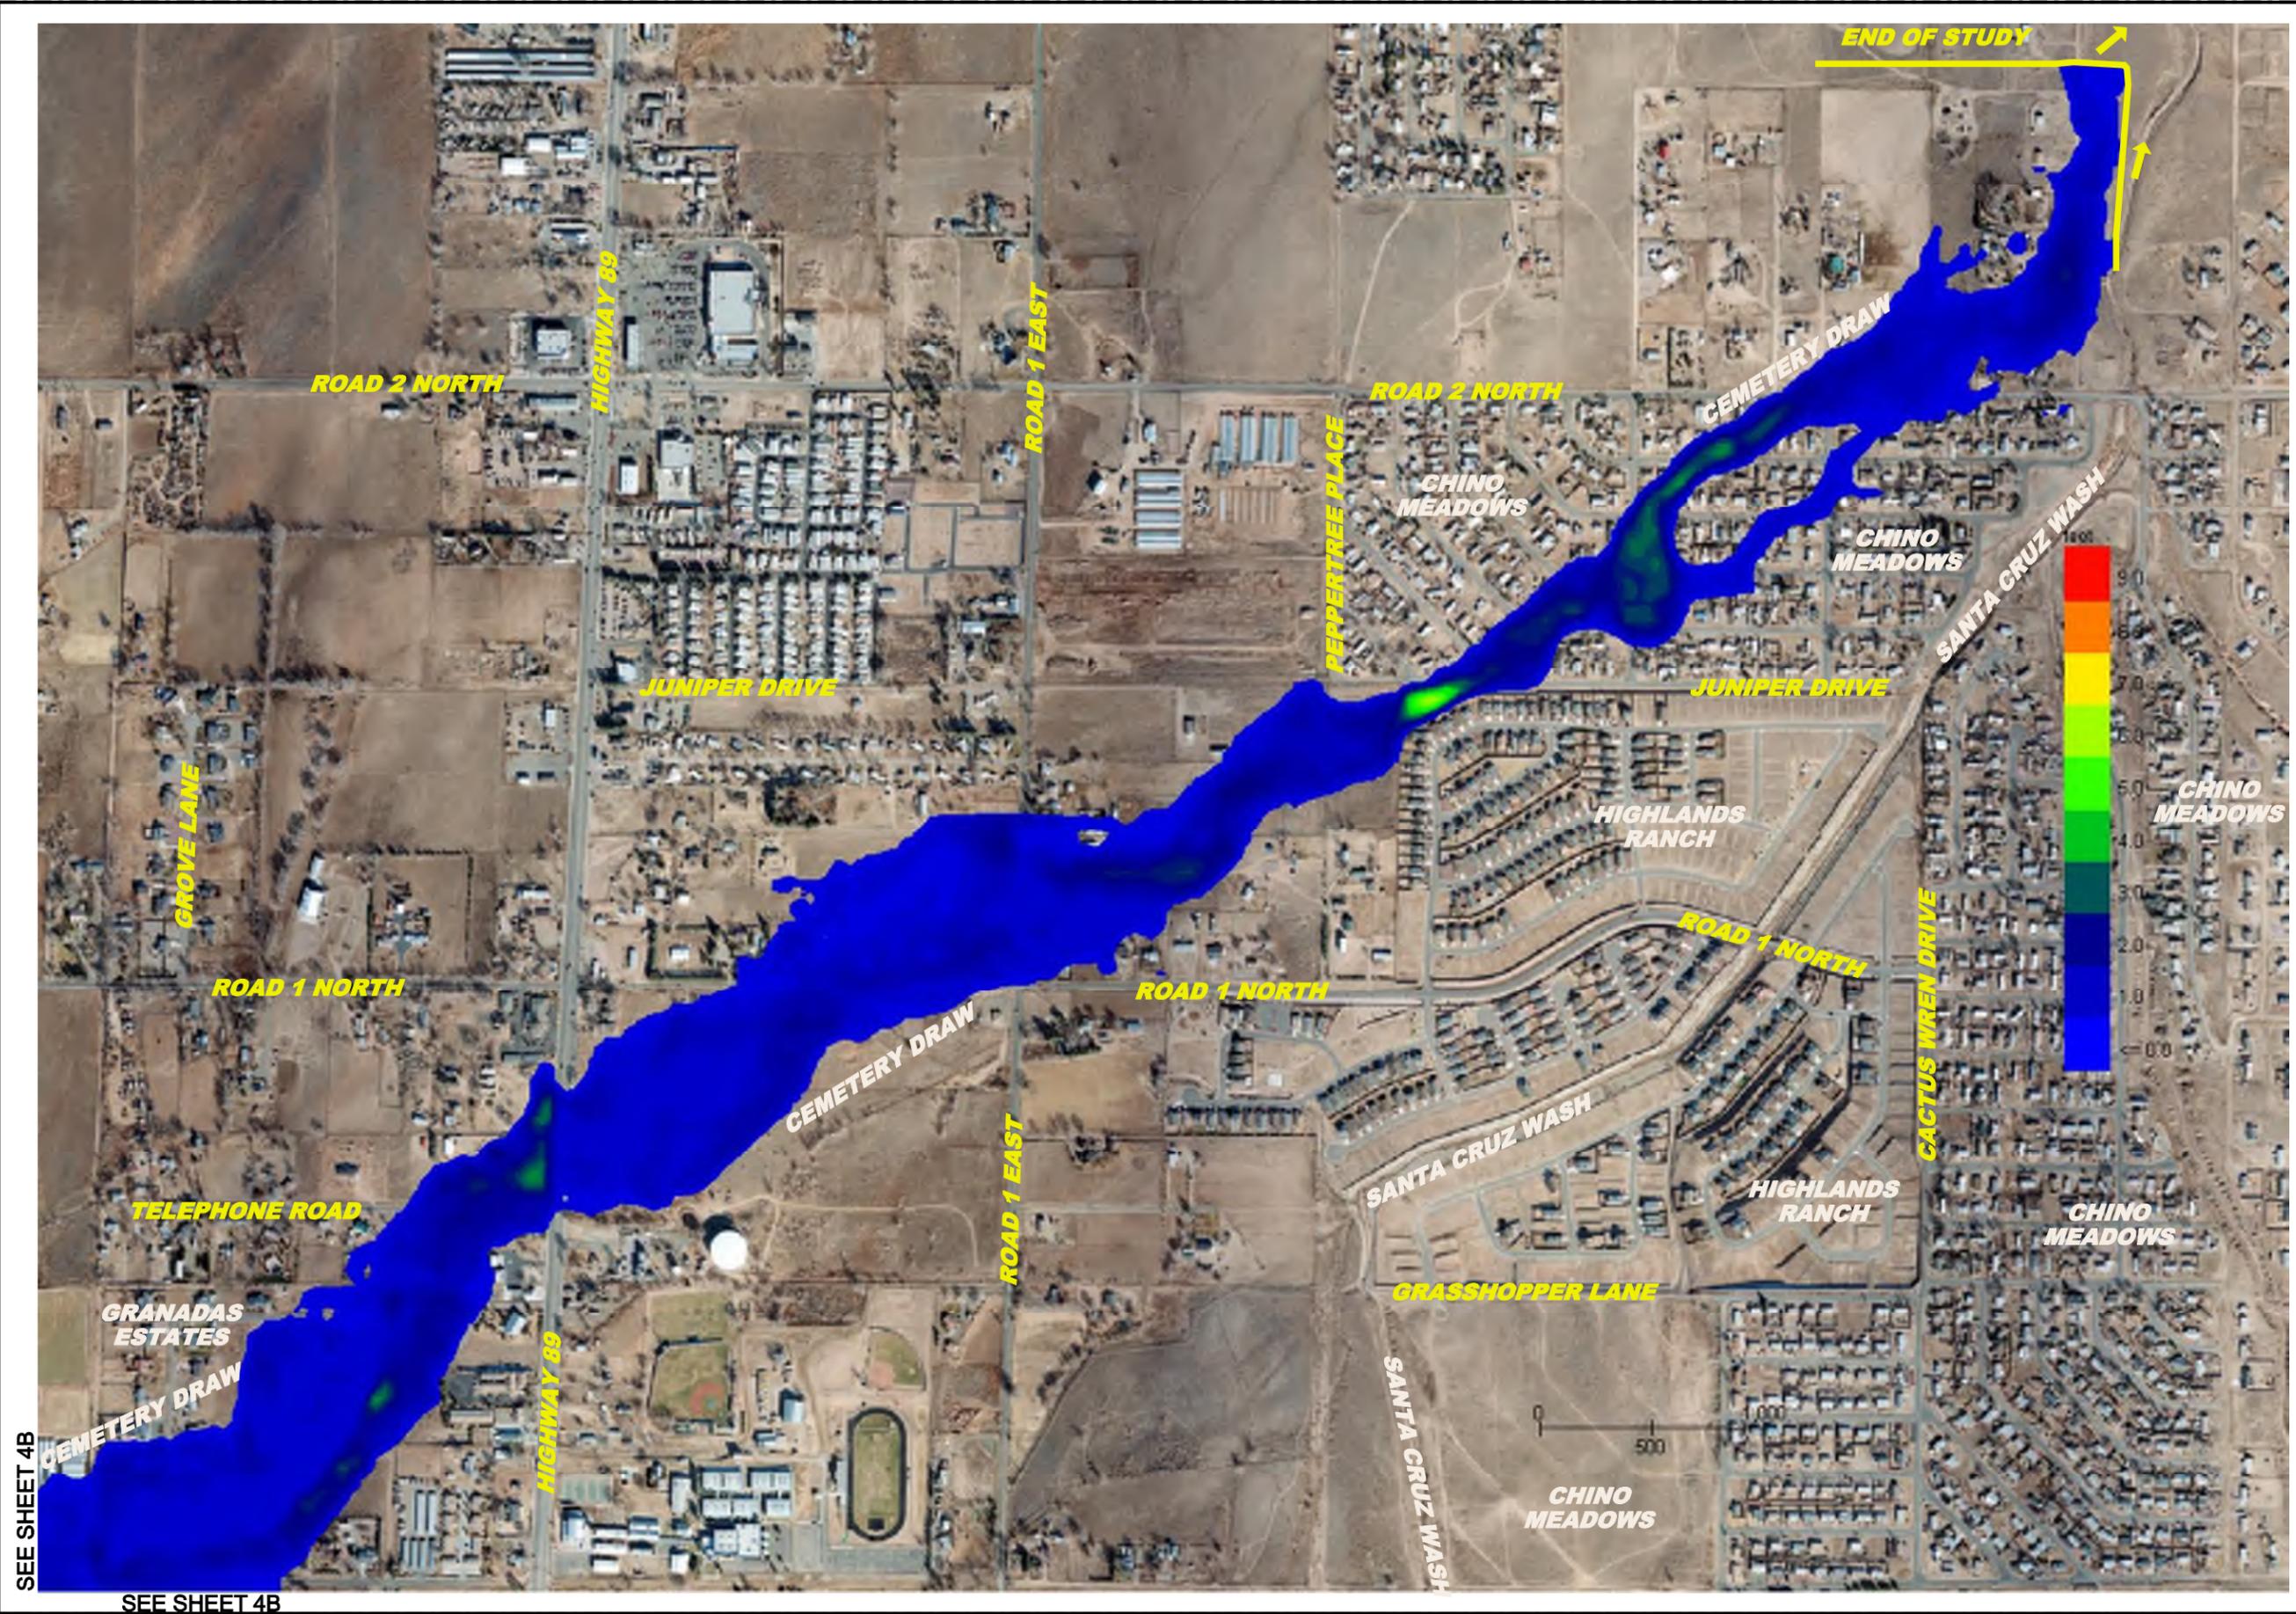

SEE SHEET 4B

SEE SHEET 4B



SCALE VARIES PER EXHIBIT



LYON ENGINEERING
Civil Engineers • Land Surveyors
1650 Willow Creek Road, Prescott, Arizona 86301
Phone: (928) 776-1750, Fax: (928) 776-0605

CHINO VALLEY - AREA DRAINAGE MASTER STUDY

REACH: 219-214-206 (CEMETERY DRAW) NORTH
FLOW DEPTH > 3" (0.25')

LYON ENGINEERING, INC.
© COPYRIGHT 2011

DRAWN: BAB

DESIGN: BAB


CHECKED: RGP

LYON JOB NO.: 487-12

SHEET NO.

4A

SEE SHEET 4A

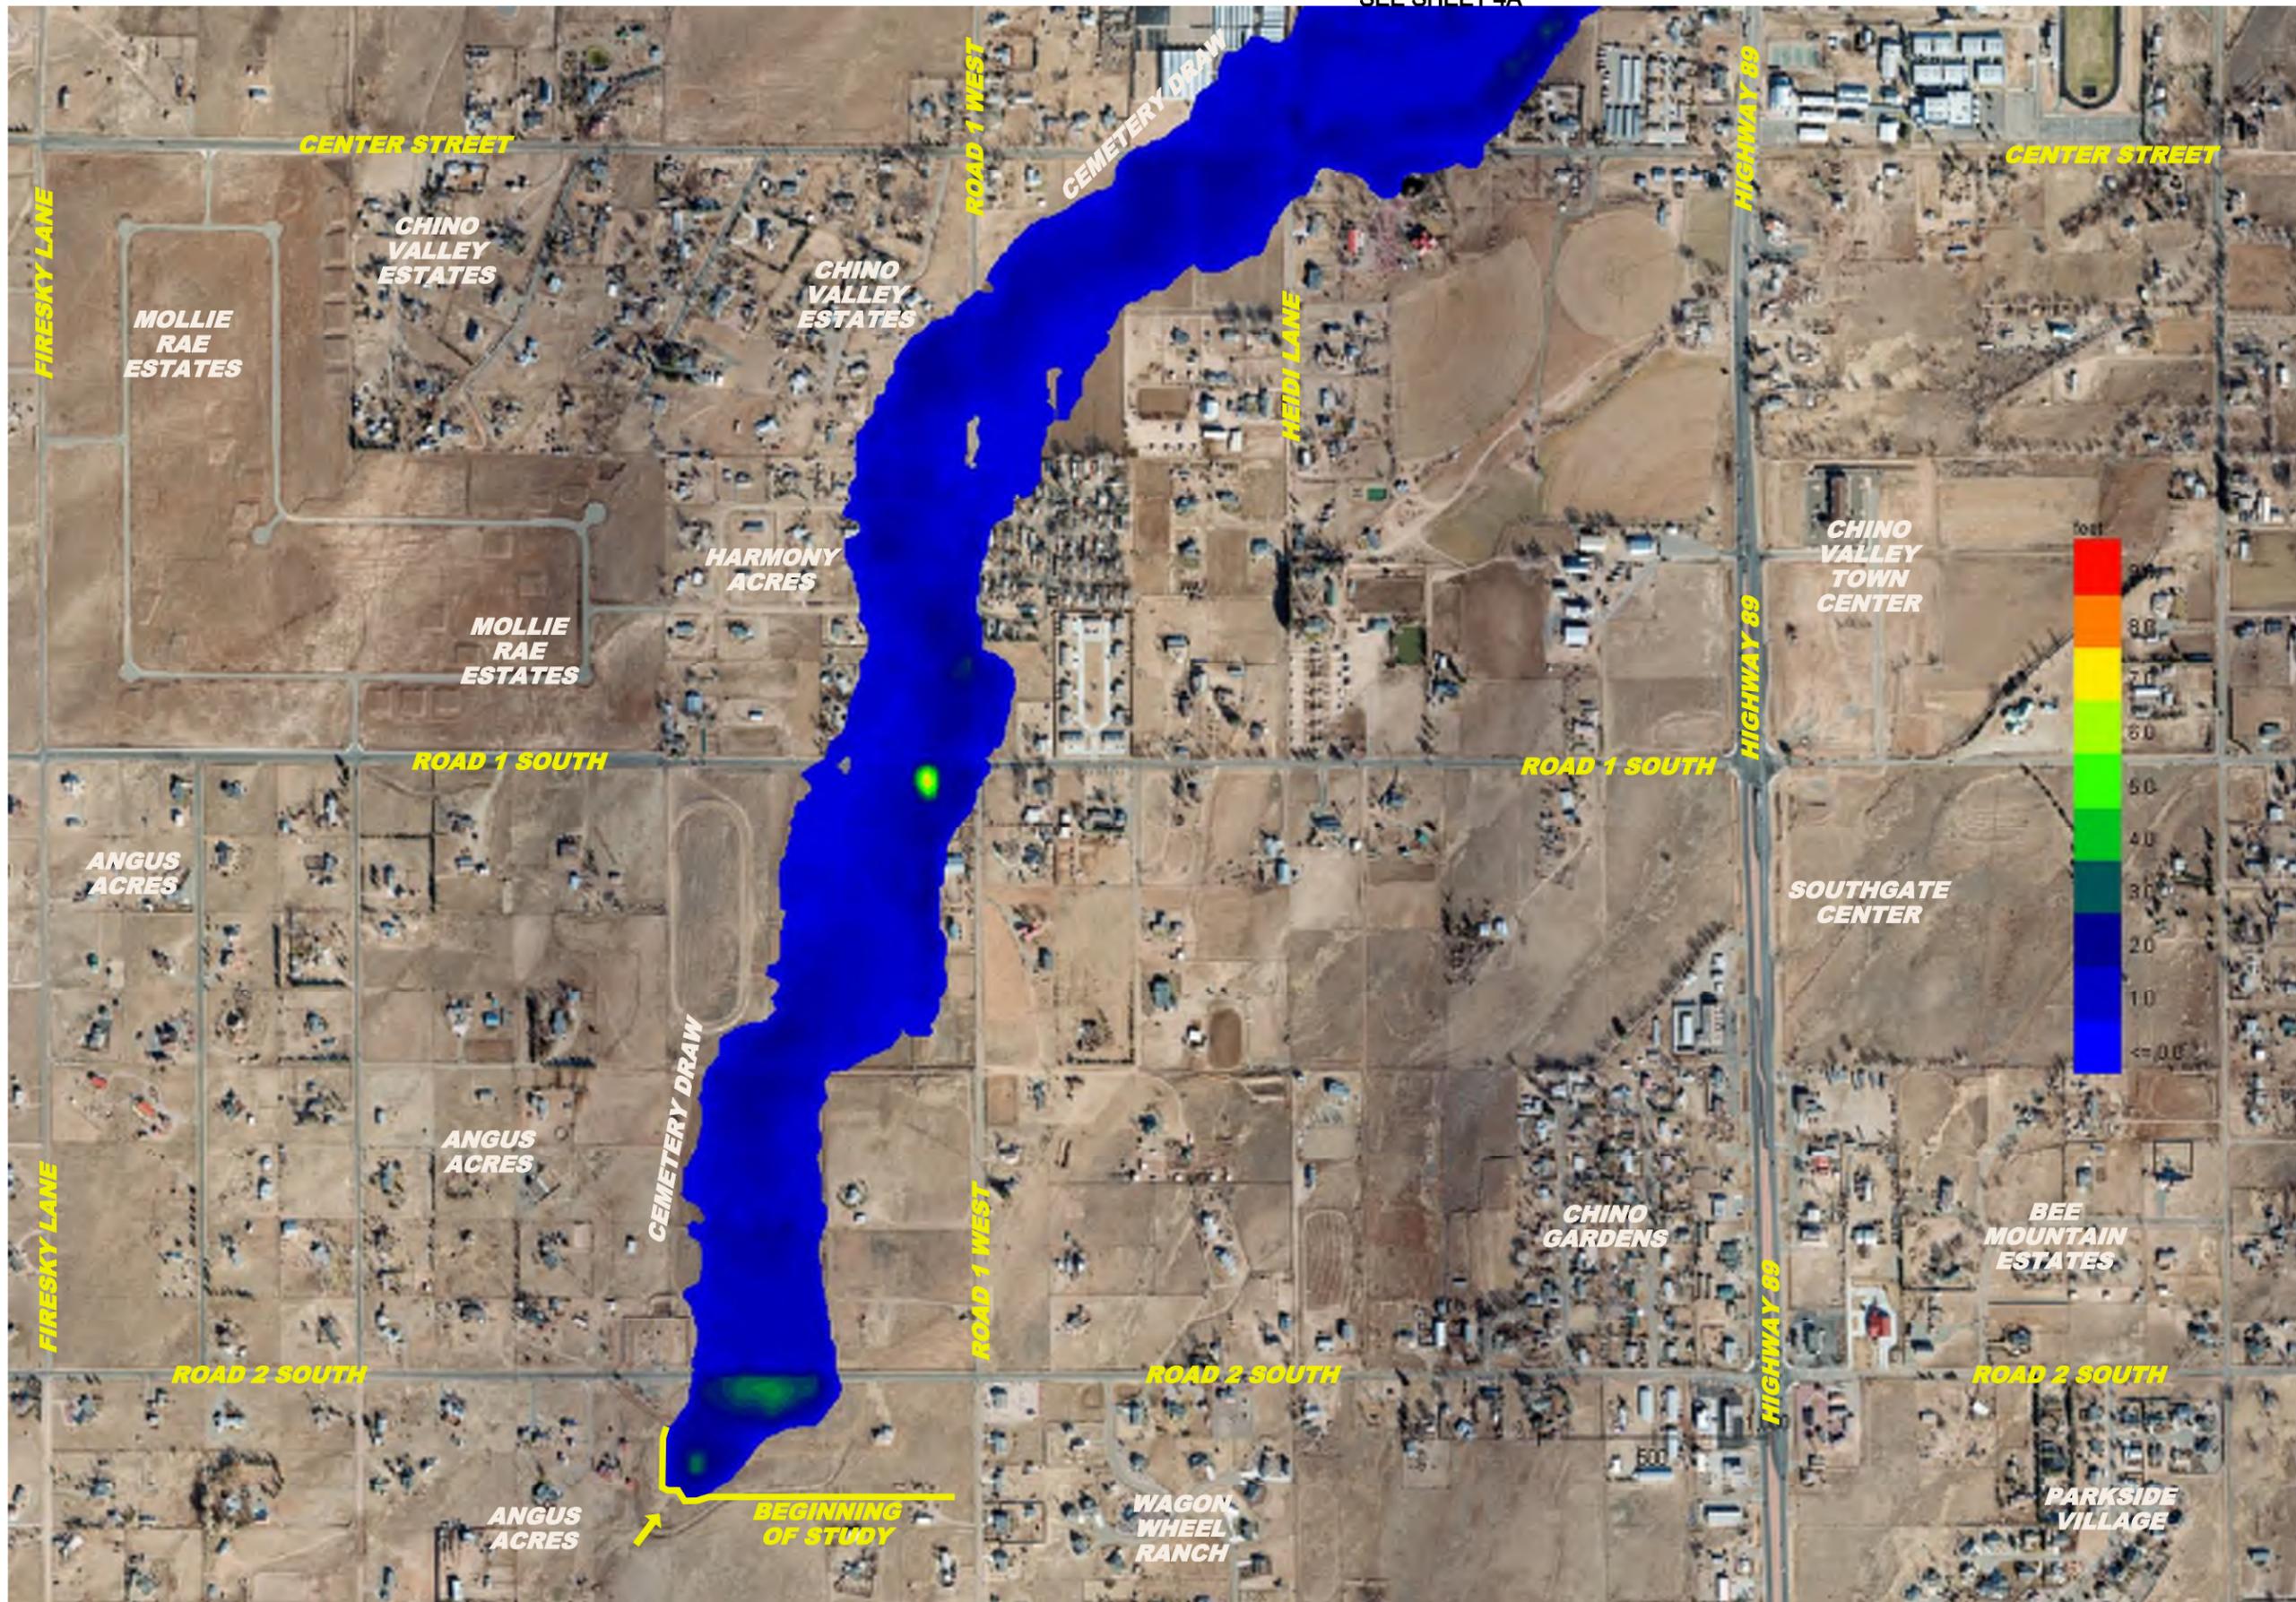

SCALE VARIES
PER EXHIBIT



LYON ENGINEERING
Civil Engineers • Land Surveyors

1650 Willow Creek Road, Prescott, Arizona 86301
Phone: (928) 776-1750, Fax: (928) 776-0605

CHINO VALLEY - AREA DRAINAGE MASTER STUDY

REACH: 219-214-206 (CEMETERY DRAW) SOUTH
FLOW DEPTH > 3" (0.25')

LYON ENGINEERING, INC.
© COPYRIGHT 2011

DRAWN: BAB


DESIGN: BAB

CHECKED: RGP

LYON JOB NO.: 487-12

SHEET NO.

4B

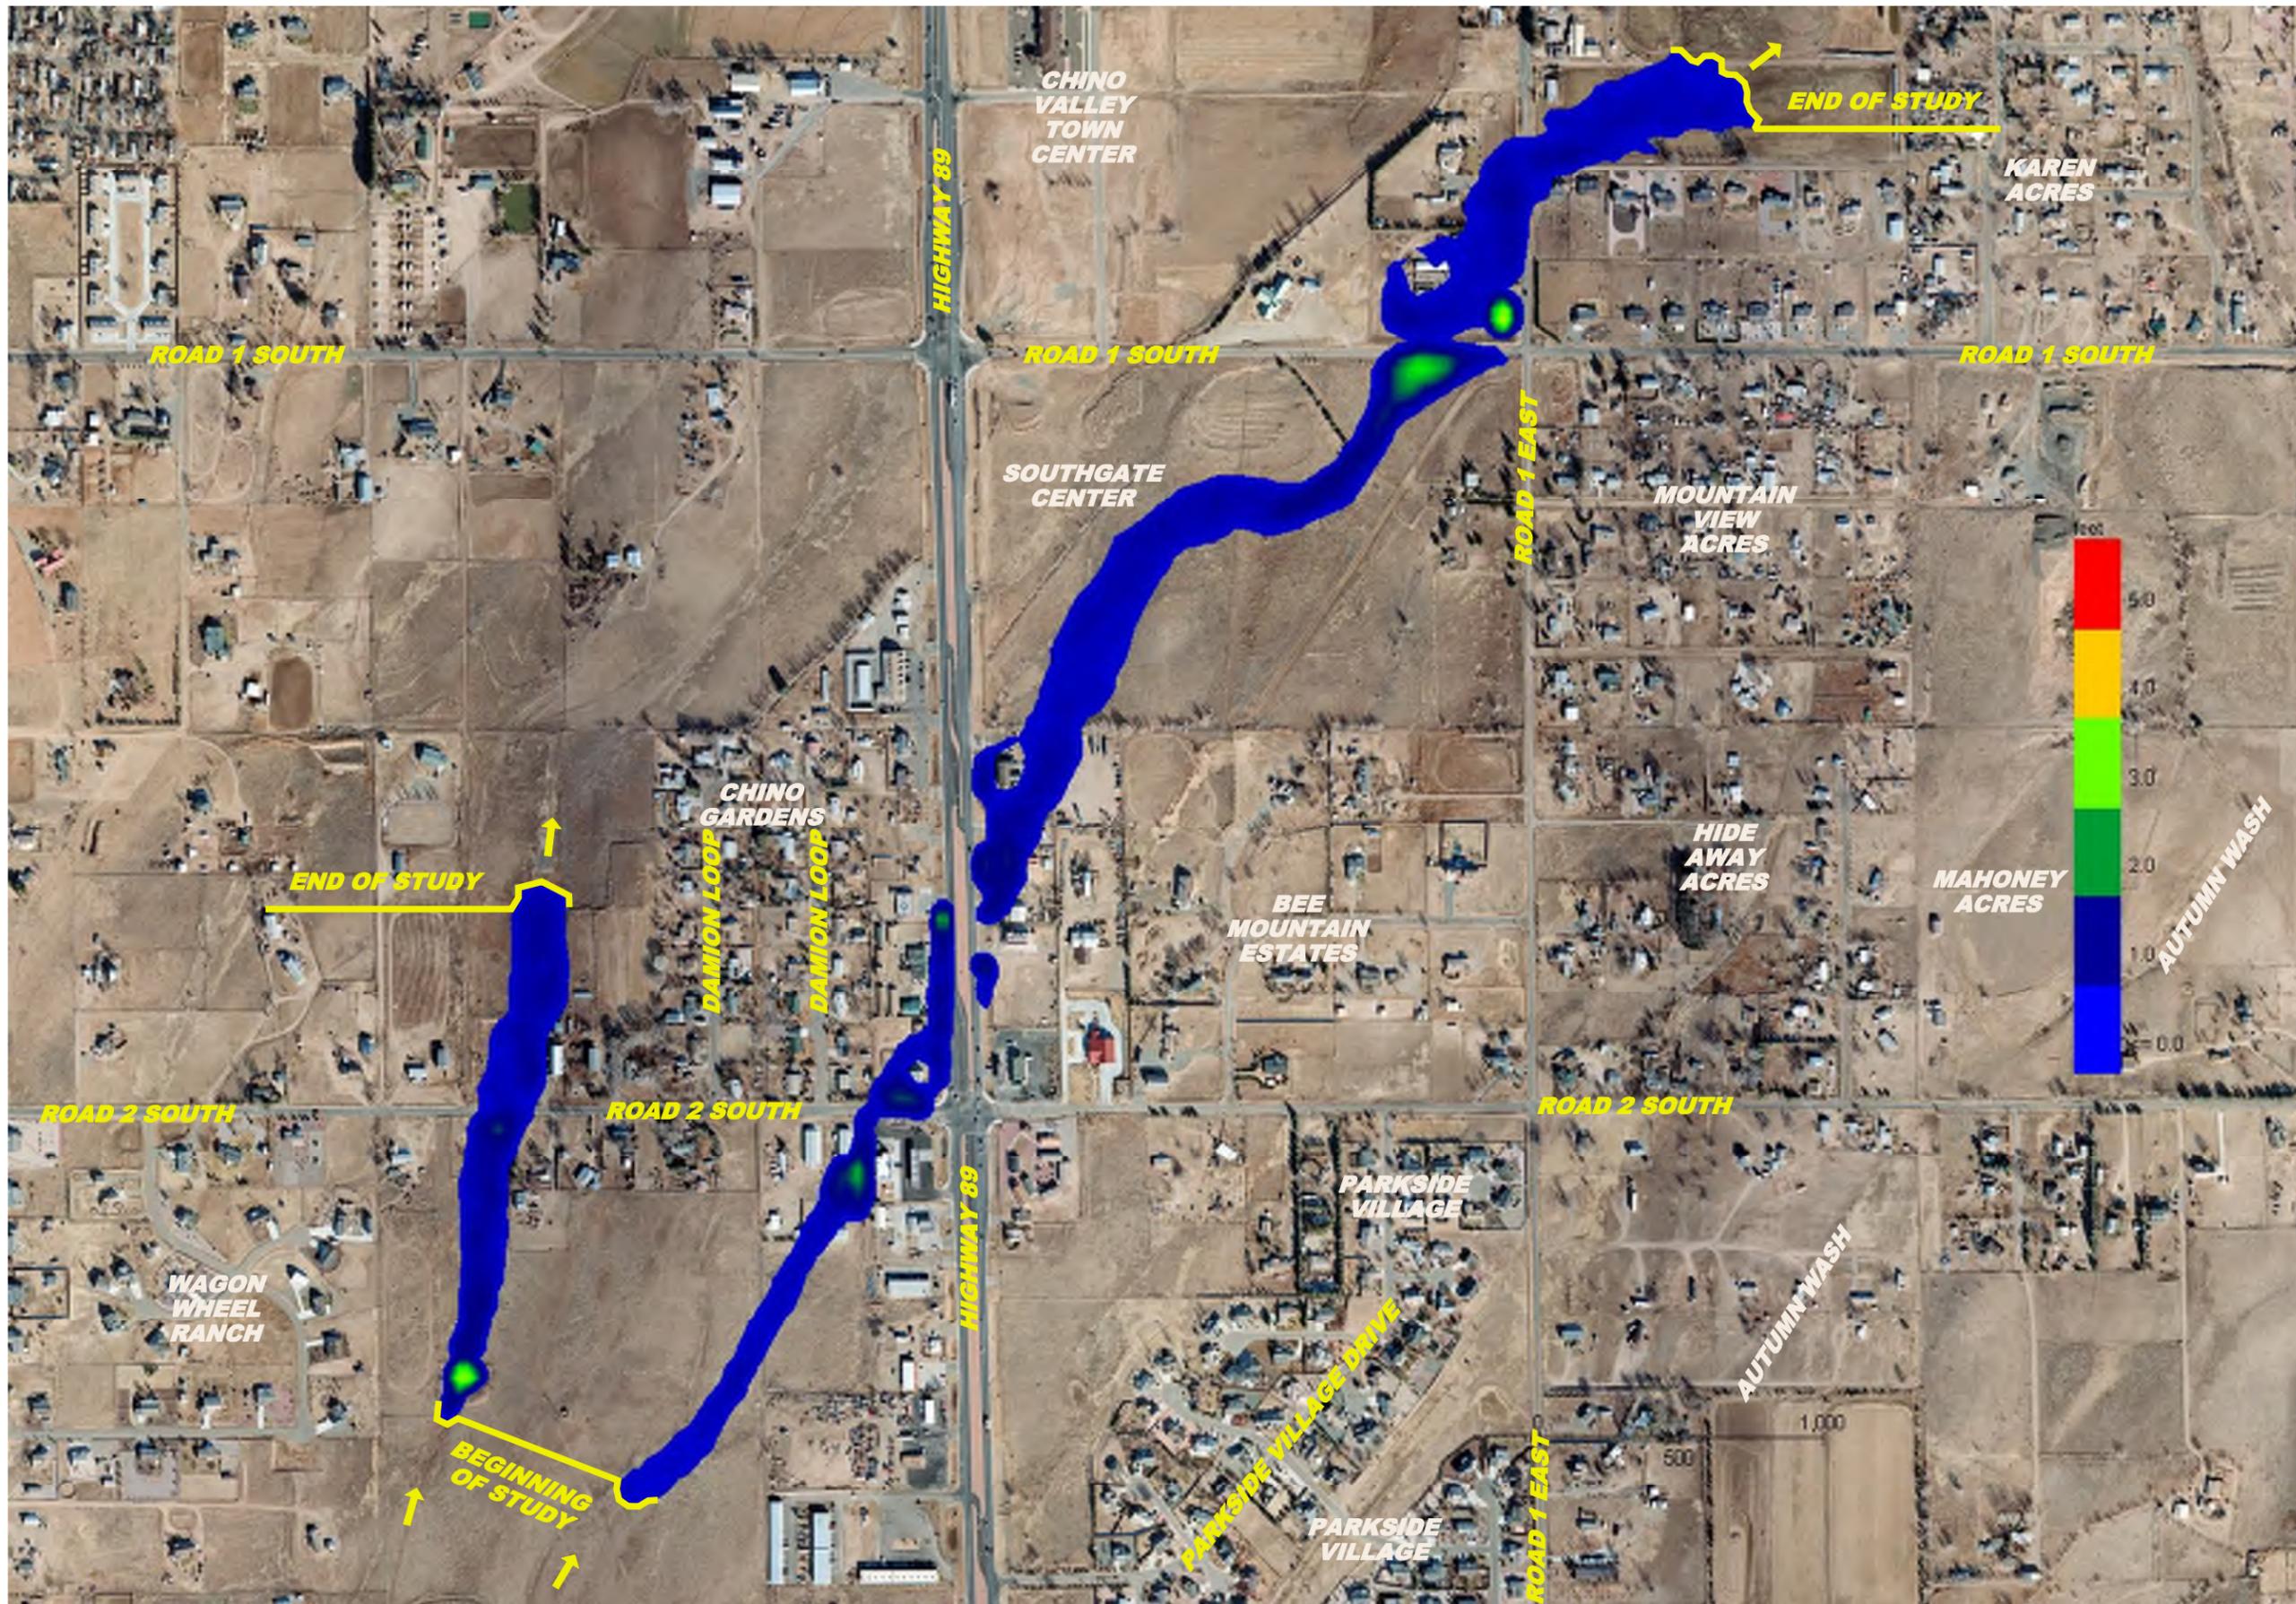

LYON ENGINEERING
 Civil Engineers • Land Surveyors
 1650 Willow Creek Road, Prescott, Arizona 86301
 Phone: (928) 776-1750, Fax: (928) 776-0605

CHINO VALLEY - AREA DRAINAGE MASTER STUDY

REACHES: 221-220 AND 222-217
 FLOW DEPTH > 3" (0.25')

LYON ENGINEERING, INC.
 © COPYRIGHT 2011

DRAWN: BAB


DESIGN: BAB

CHECKED: RGP

LYON JOB NO.: 487-12

SHEET NO.

5

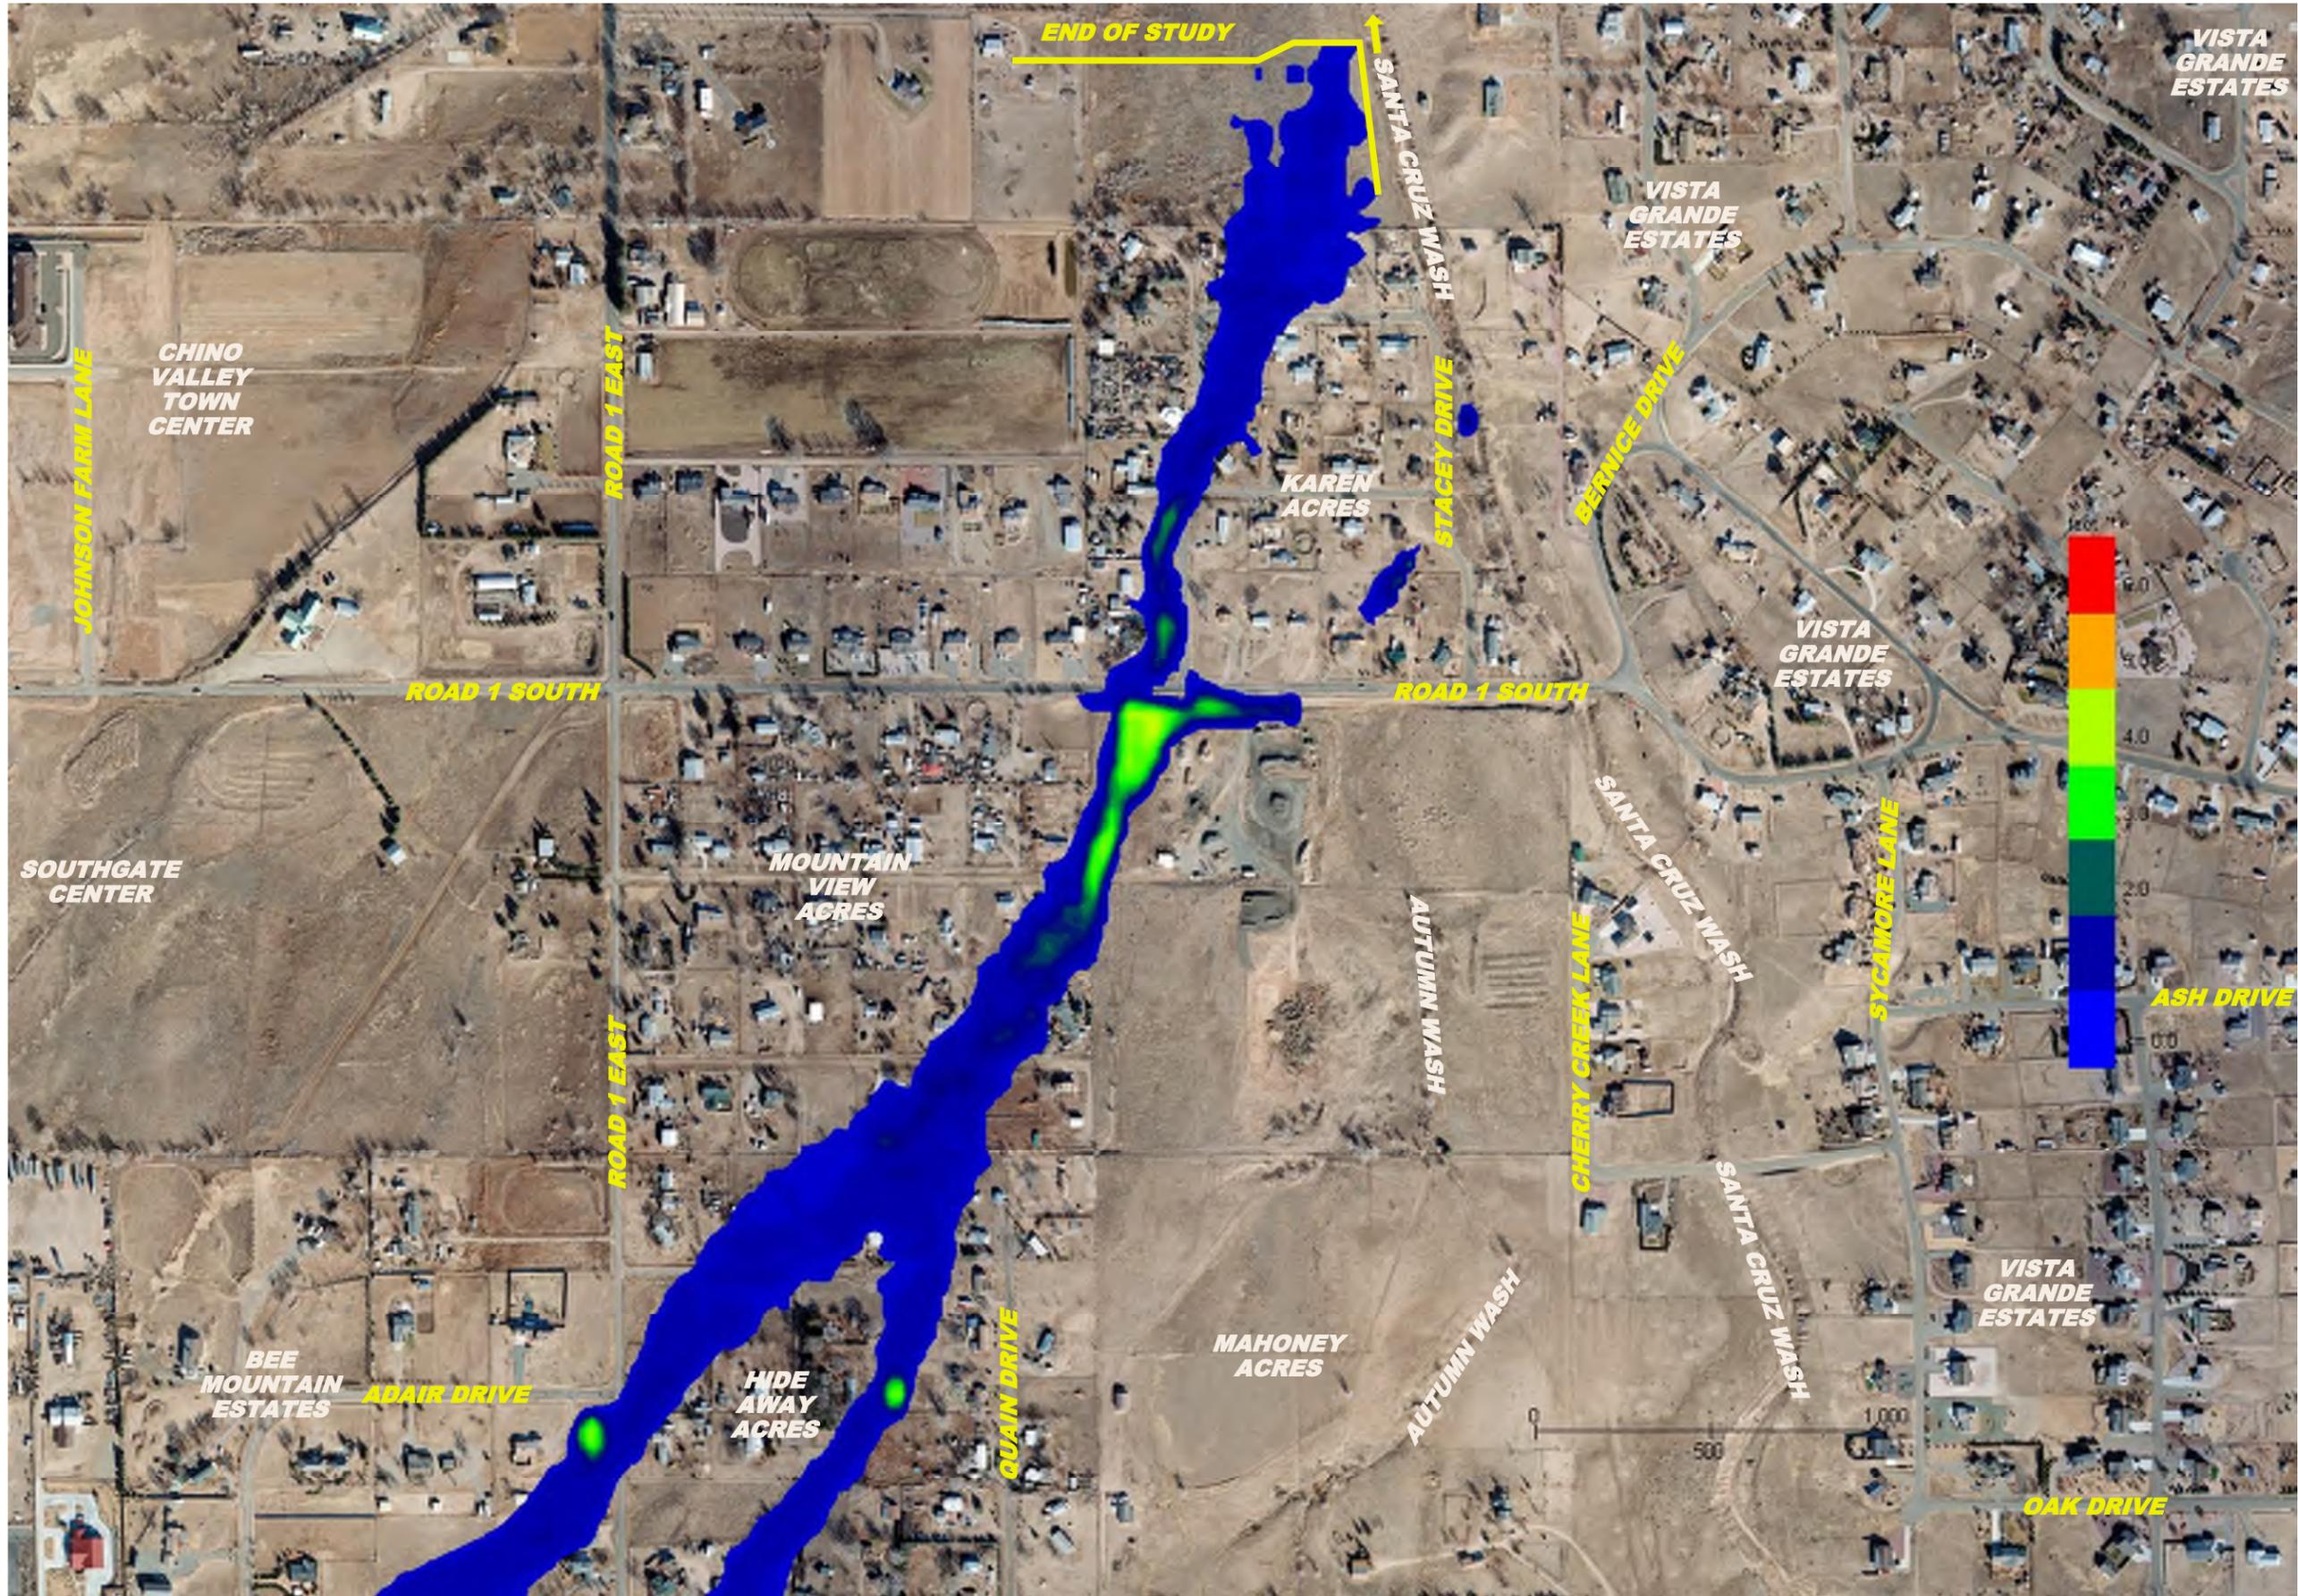

SEE SHEET 6B



SCALE VARIES PER EXHIBIT



LYON ENGINEERING
Civil Engineers • Land Surveyors

1650 Willow Creek Road, Prescott, Arizona 86301
Phone: (928) 776-1750, Fax: (928) 776-0605

CHINO VALLEY - AREA DRAINAGE MASTER STUDY

REACH: 234-233-229-217 NORTH
FLOW DEPTH > 3" (0.25')

LYON ENGINEERING, INC.
© COPYRIGHT 2011

DRAWN: BAB

DESIGN: BAB


CHECKED: RGP

LYON JOB NO.: 487-12

SHEET NO.

6A

SEE SHEET 6A

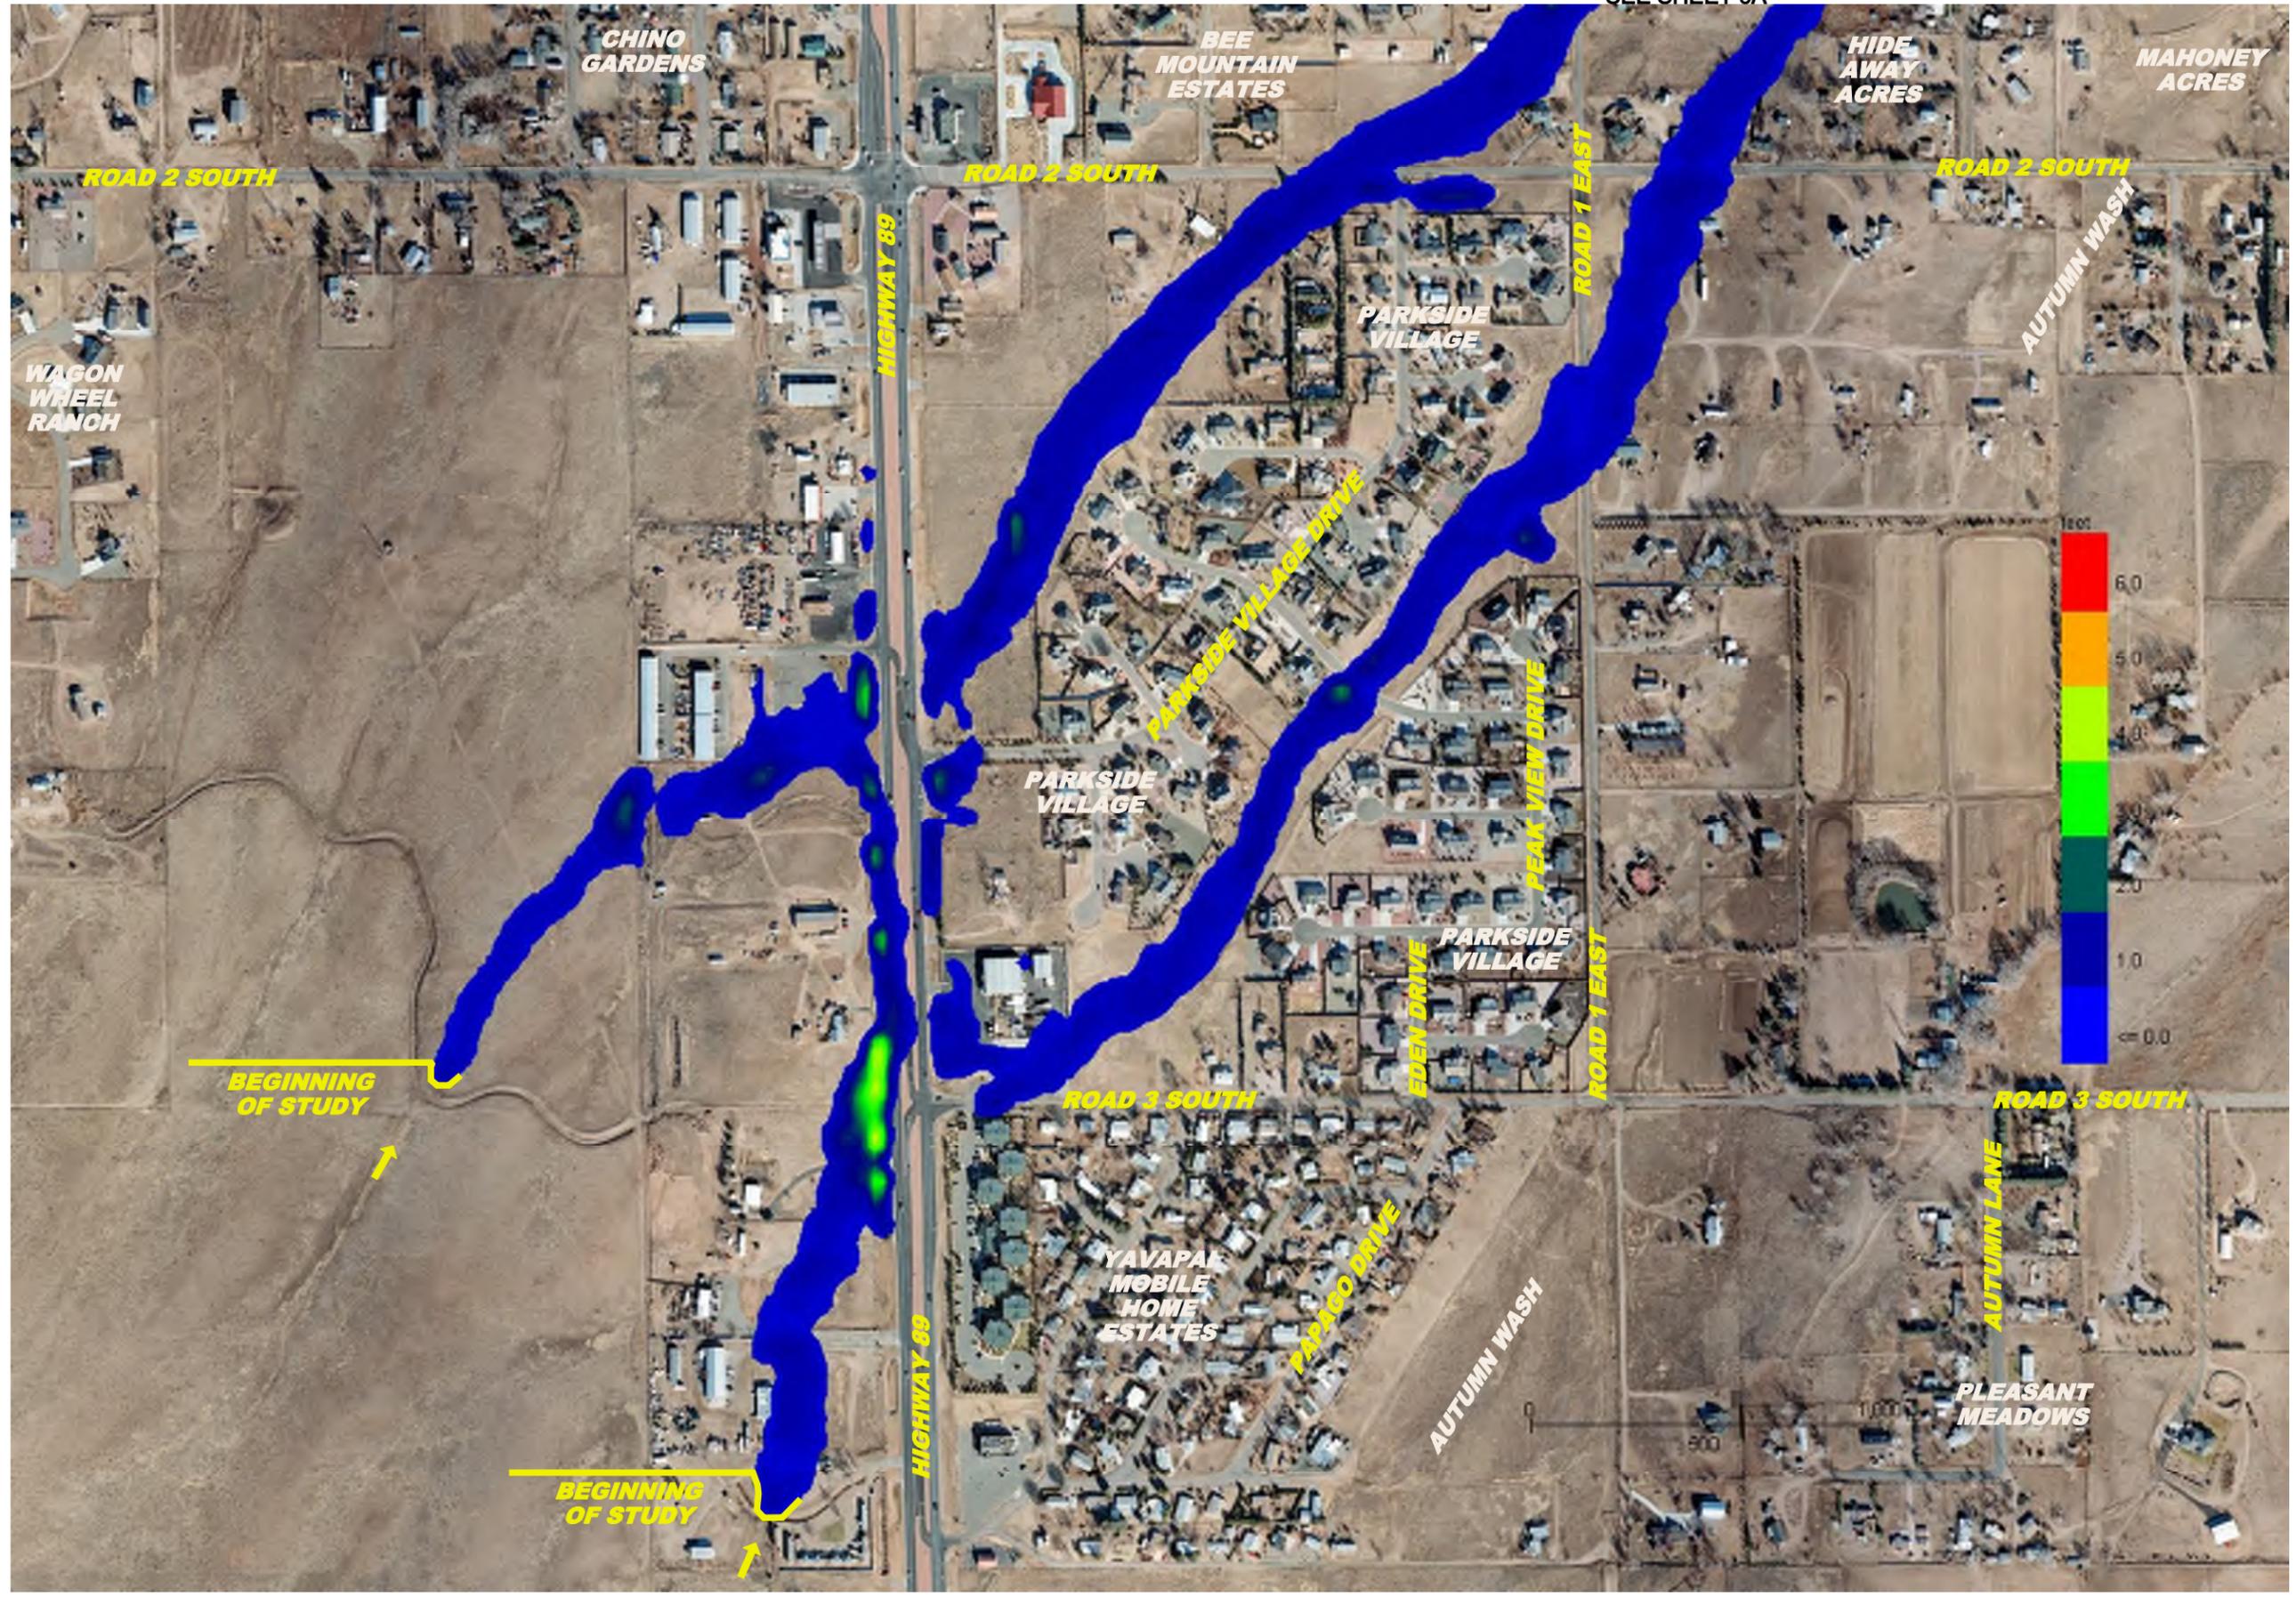


LYON ENGINEERING
 Civil Engineers • Land Surveyors
 1650 Willow Creek Road, Prescott, Arizona 86301
 Phone: (928) 776-1750, Fax: (928) 776-0605

CHINO VALLEY - AREA DRAINAGE MASTER STUDY

REACH: 234-233-229-217 SOUTH
 FLOW DEPTH > 3" (0.25')

LYON ENGINEERING, INC.
 © COPYRIGHT 2011
 DRAWN: BAB
 DESIGN: BAB
 CHECKED: RGP
 LYON JOB NO.: 487-12

SHEET NO.
6B

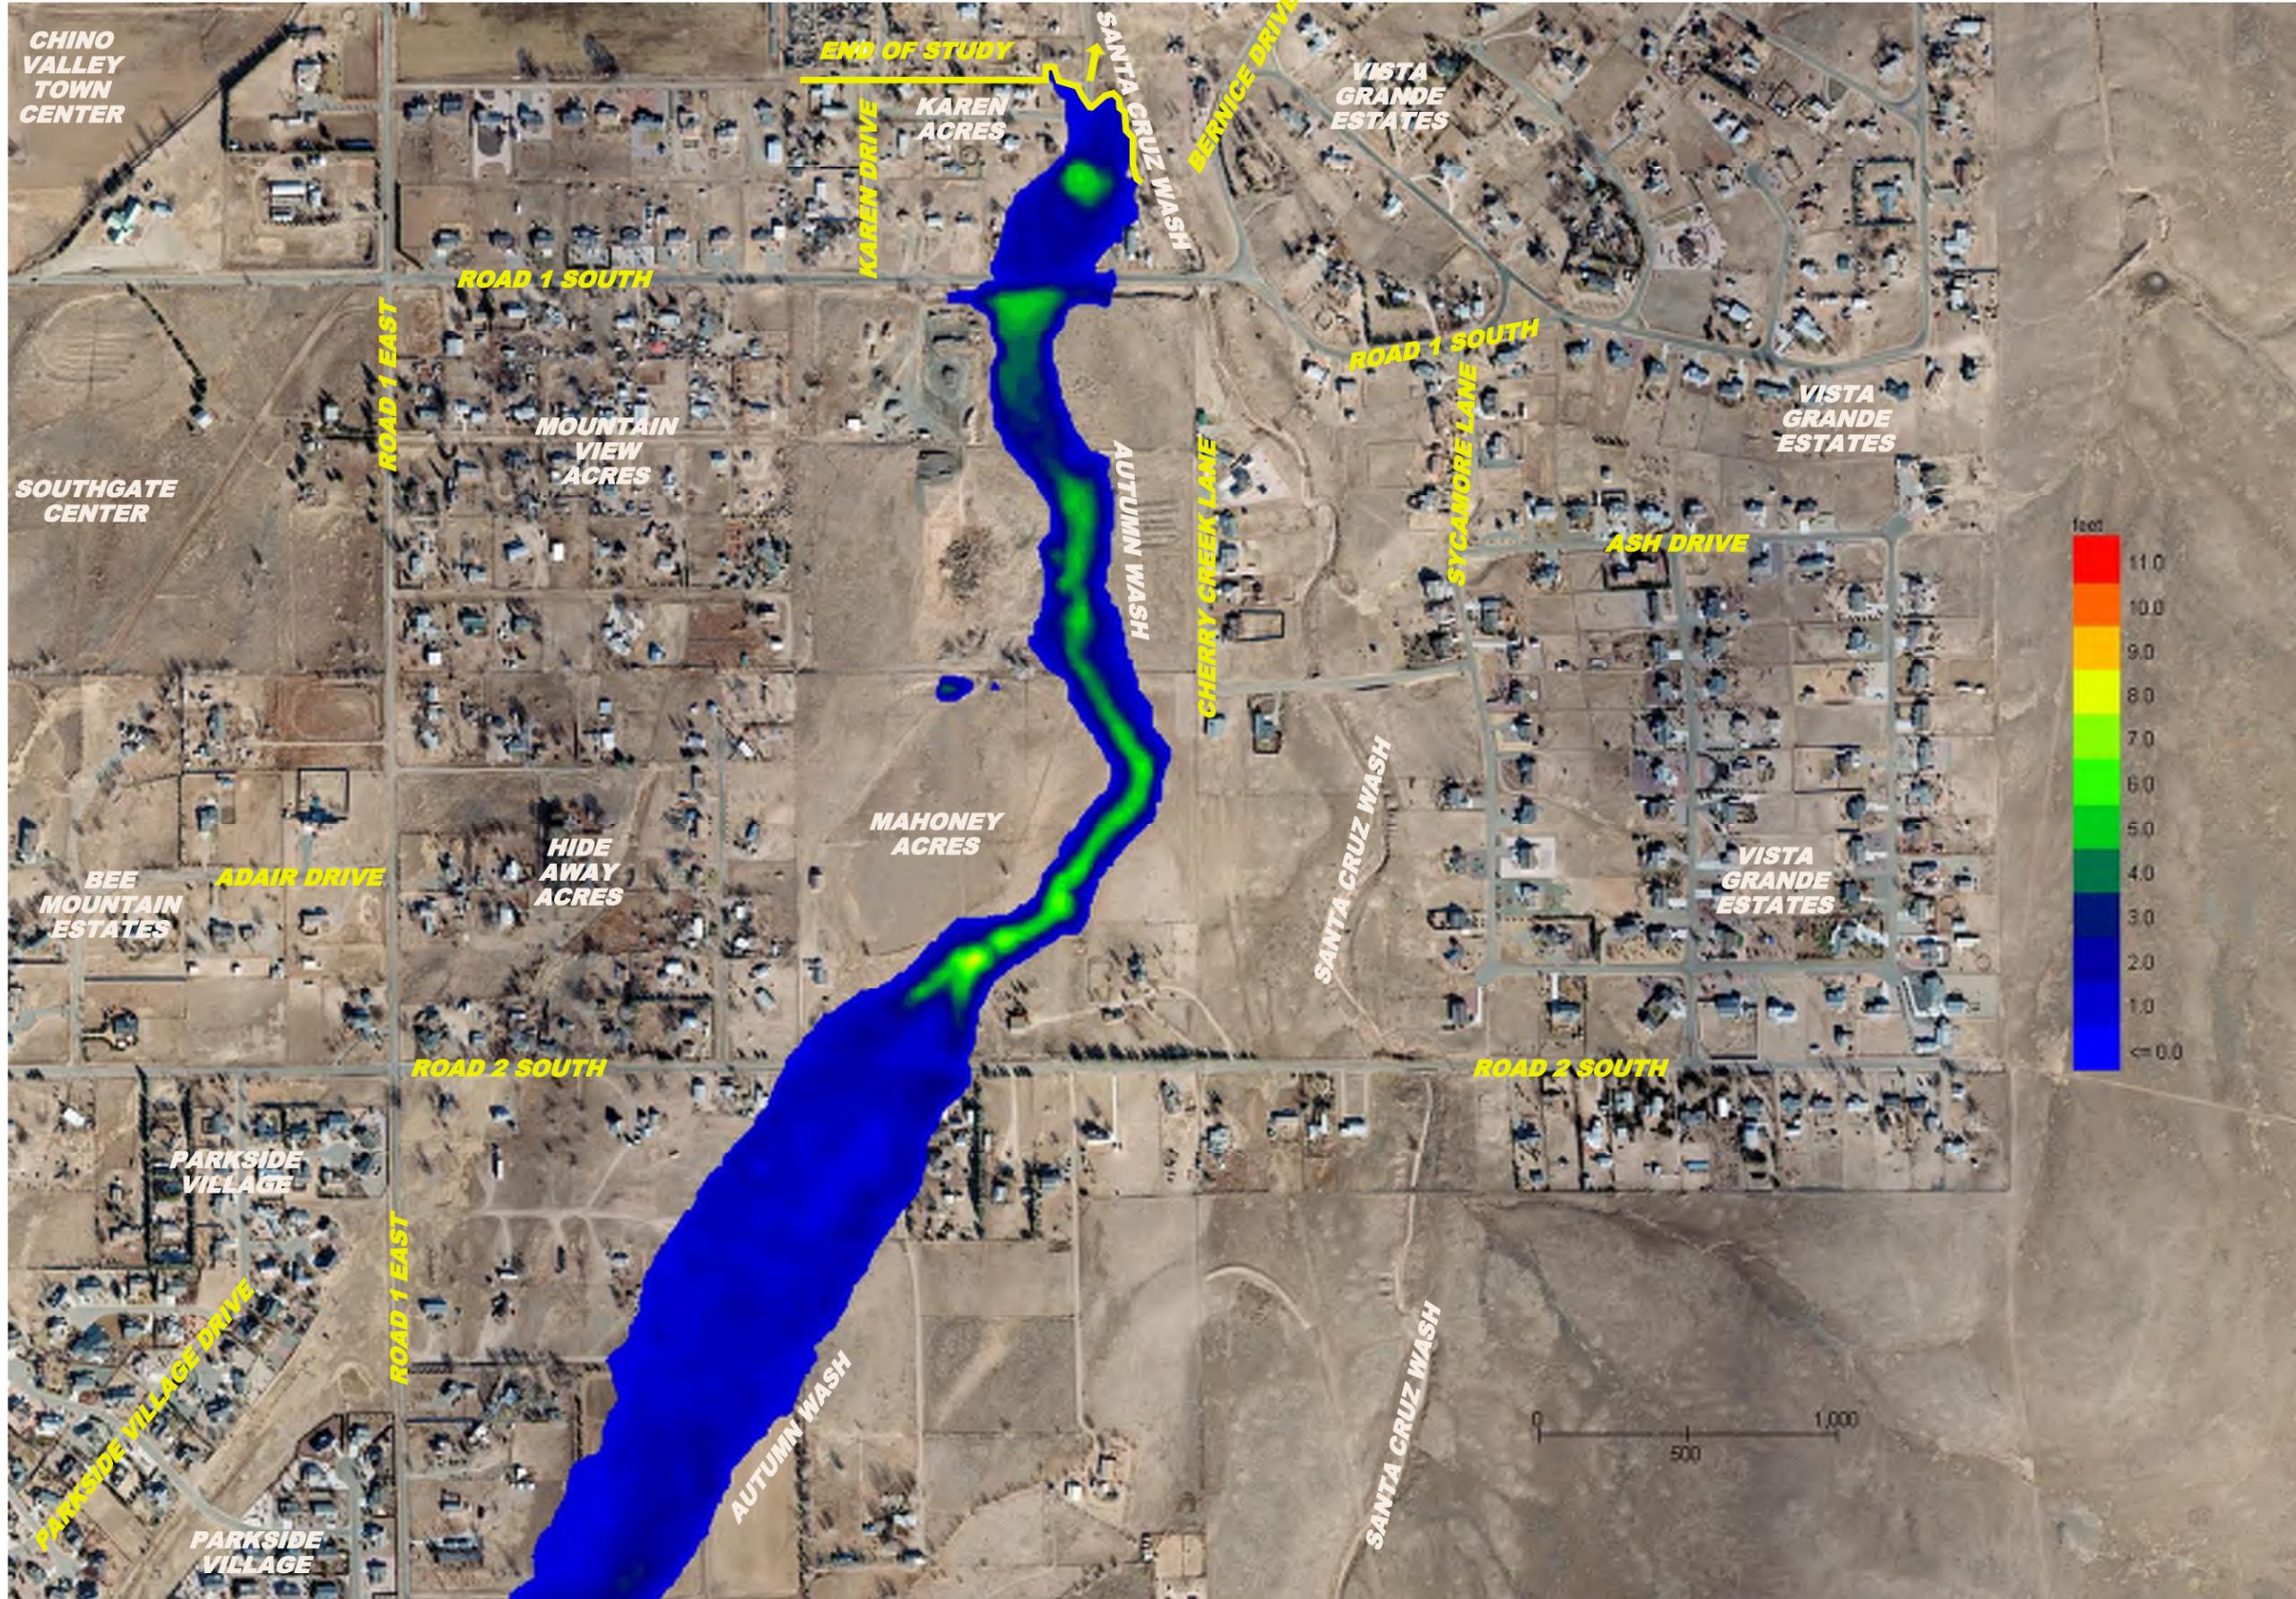

SEE SHEET 7B



SCALE VARIES PER EXHIBIT



LYON ENGINEERING
 Civil Engineers • Land Surveyors
 1650 Willow Creek Road, Prescott, Arizona 86301
 Phone: (928) 776-1750, Fax: (928) 776-0605

CHINO VALLEY - AREA DRAINAGE MASTER STUDY

REACH: 237-232-228-225-217 (AUTUMN WASH) NORTH
 FLOW DEPTH > 3" (0.25')

LYON ENGINEERING, INC.
 © COPYRIGHT 2011


DRAWN: BAB

DESIGN: BAB

CHECKED: RGP

LYON JOB NO.: 487-12

SHEET NO.
7A

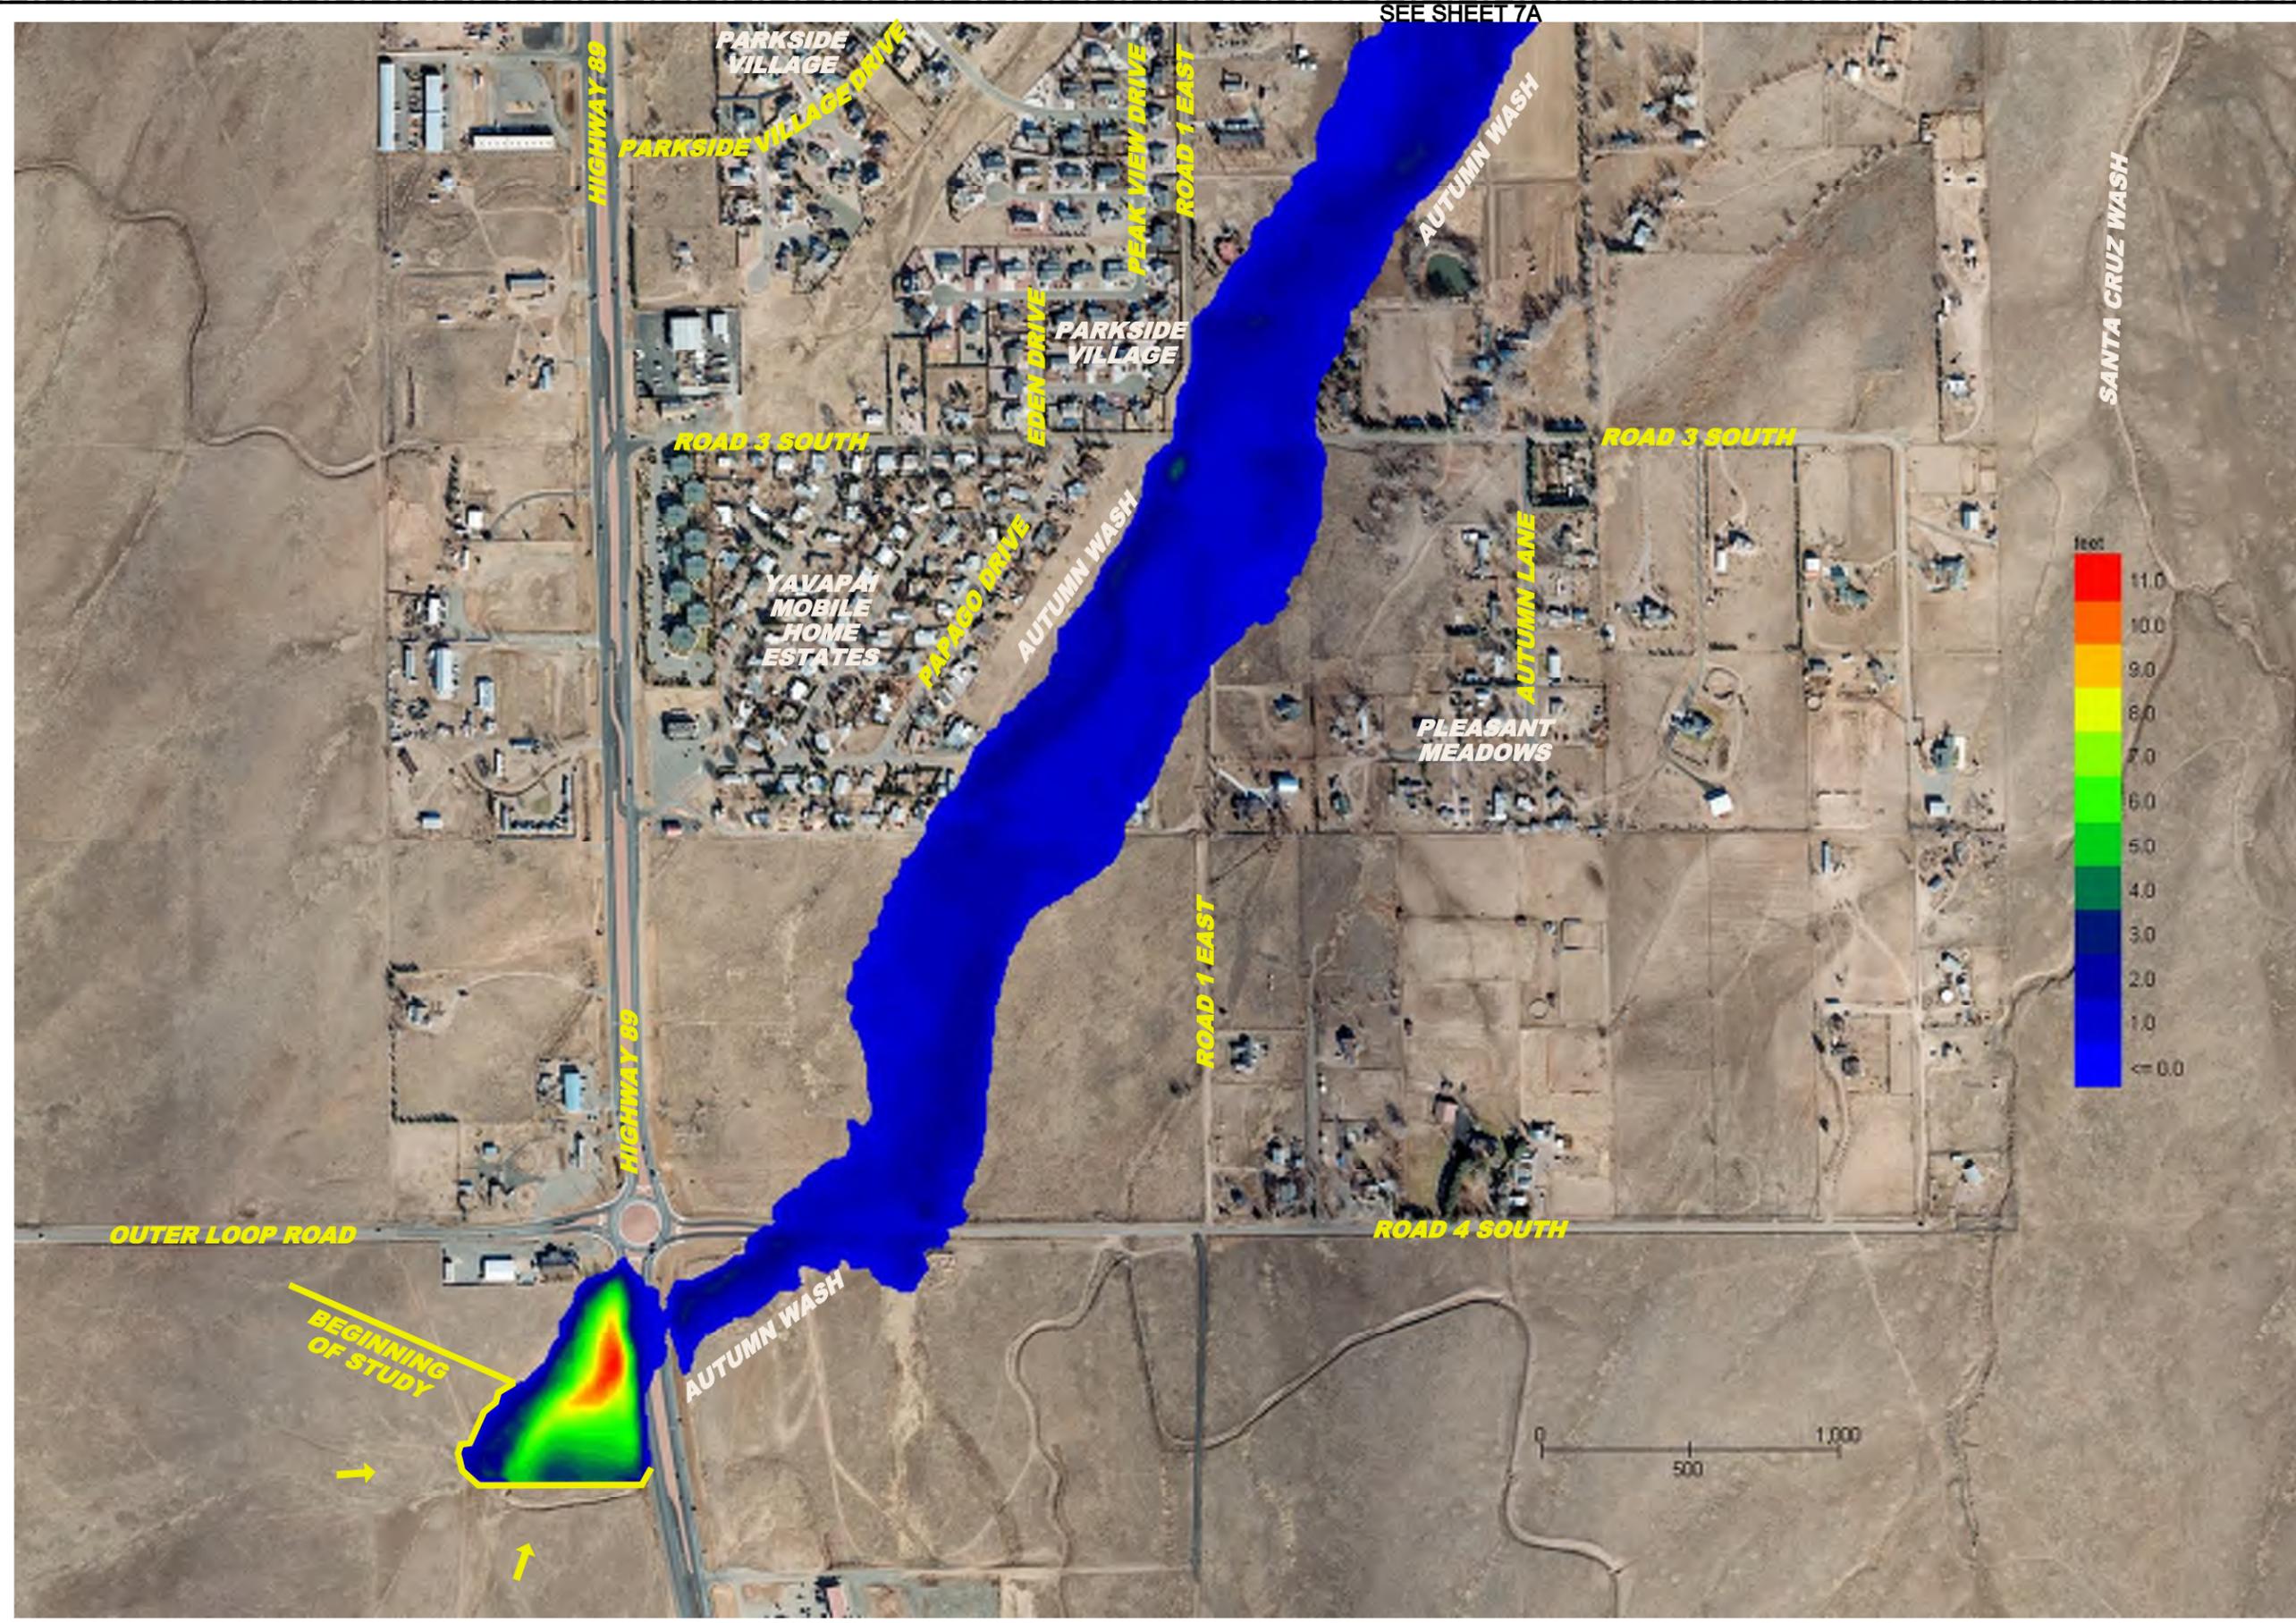

SCALE VARIES PER EXHIBIT



LYON ENGINEERING
Civil Engineers • Land Surveyors
1650 Willow Creek Road, Prescott, Arizona 86301
Phone: (928) 776-1750, Fax: (928) 776-0605

CHINO VALLEY - AREA DRAINAGE MASTER STUDY

REACH: 237-232-228-225-217 (AUTUMN WASH) SOUTH
FLOW DEPTH > 3" (0.25')

LYON ENGINEERING, INC.
© COPYRIGHT 2011


DRAWN: BAB

DESIGN: BAB

CHECKED: RGP

LYON JOB NO.: 487-12

SHEET NO.
7B

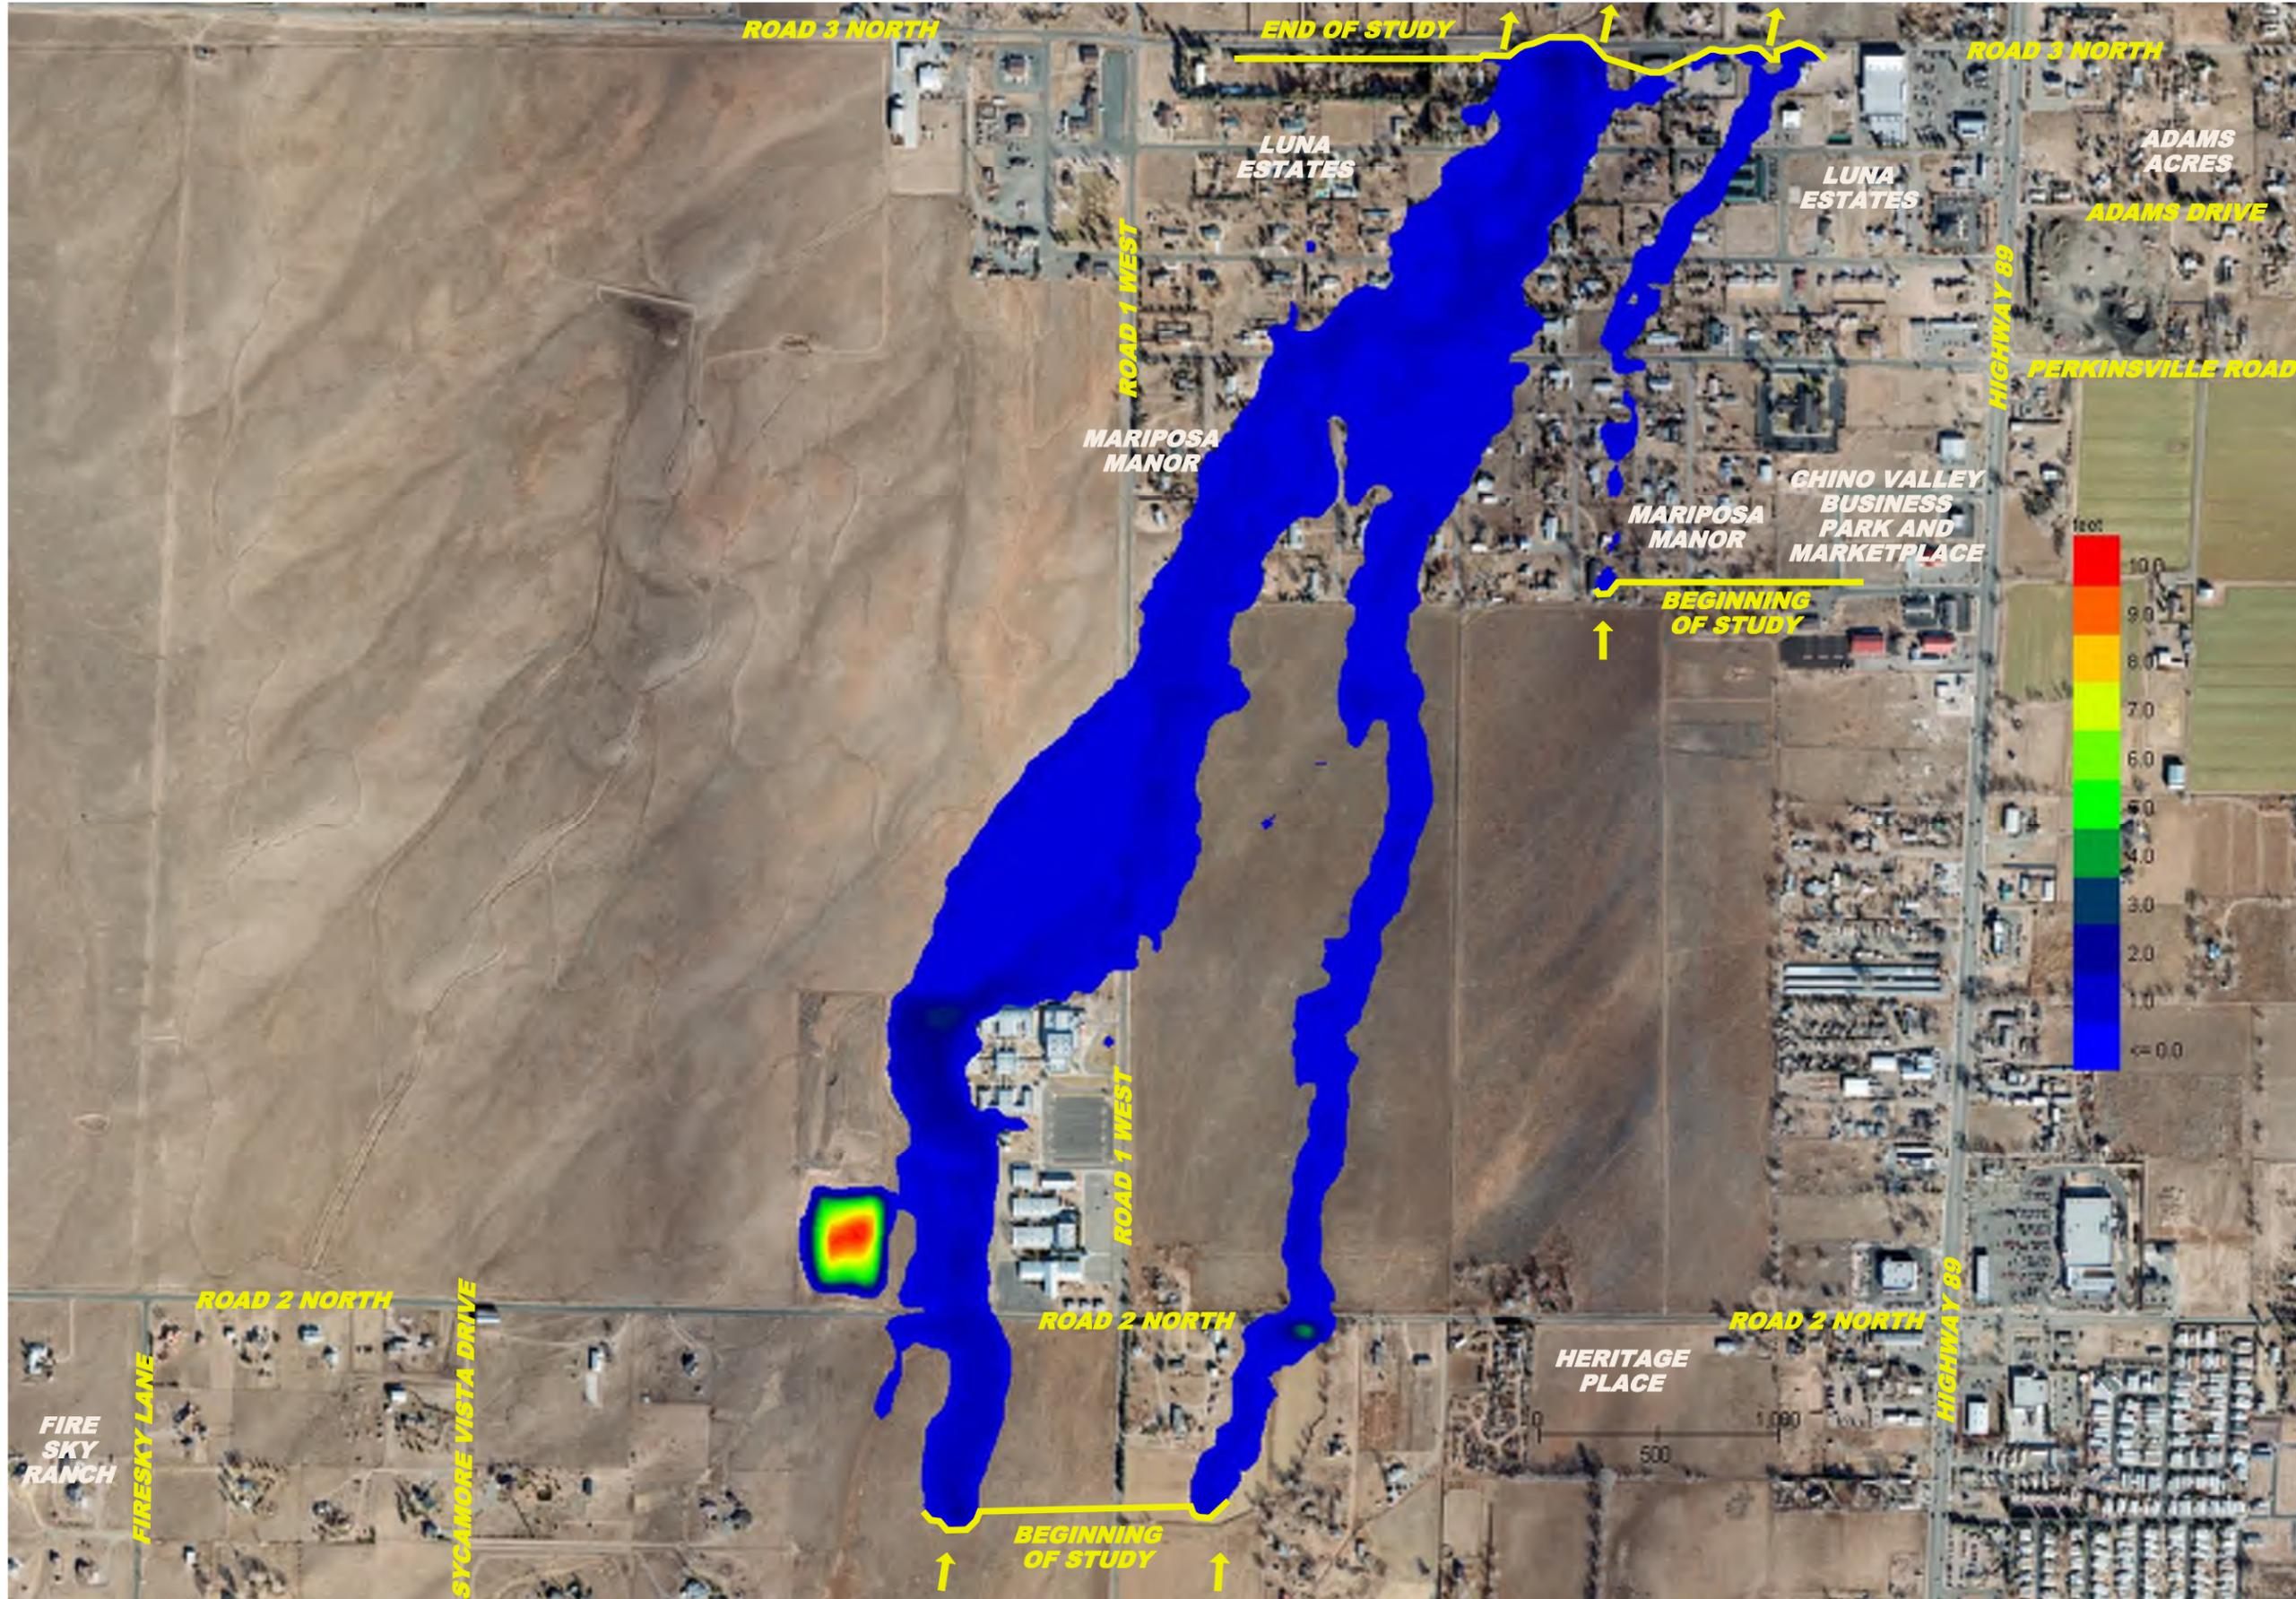

SCALE VARIES PER EXHIBIT



LYON ENGINEERING
Civil Engineers • Land Surveyors
1650 Willow Creek Road, Prescott, Arizona 86301
Phone: (928) 776-1750, Fax: (928) 776-0605

CHINO VALLEY - AREA DRAINAGE MASTER STUDY

REACHES: 309-308-307-310-306 AND 306
FLOW DEPTH > 3" (0.25')

LYON ENGINEERING, INC.
© COPYRIGHT 2011


DRAWN: BAB

DESIGN: BAB

CHECKED: RGP

LYON JOB NO.: 487-12

SHEET NO.
8

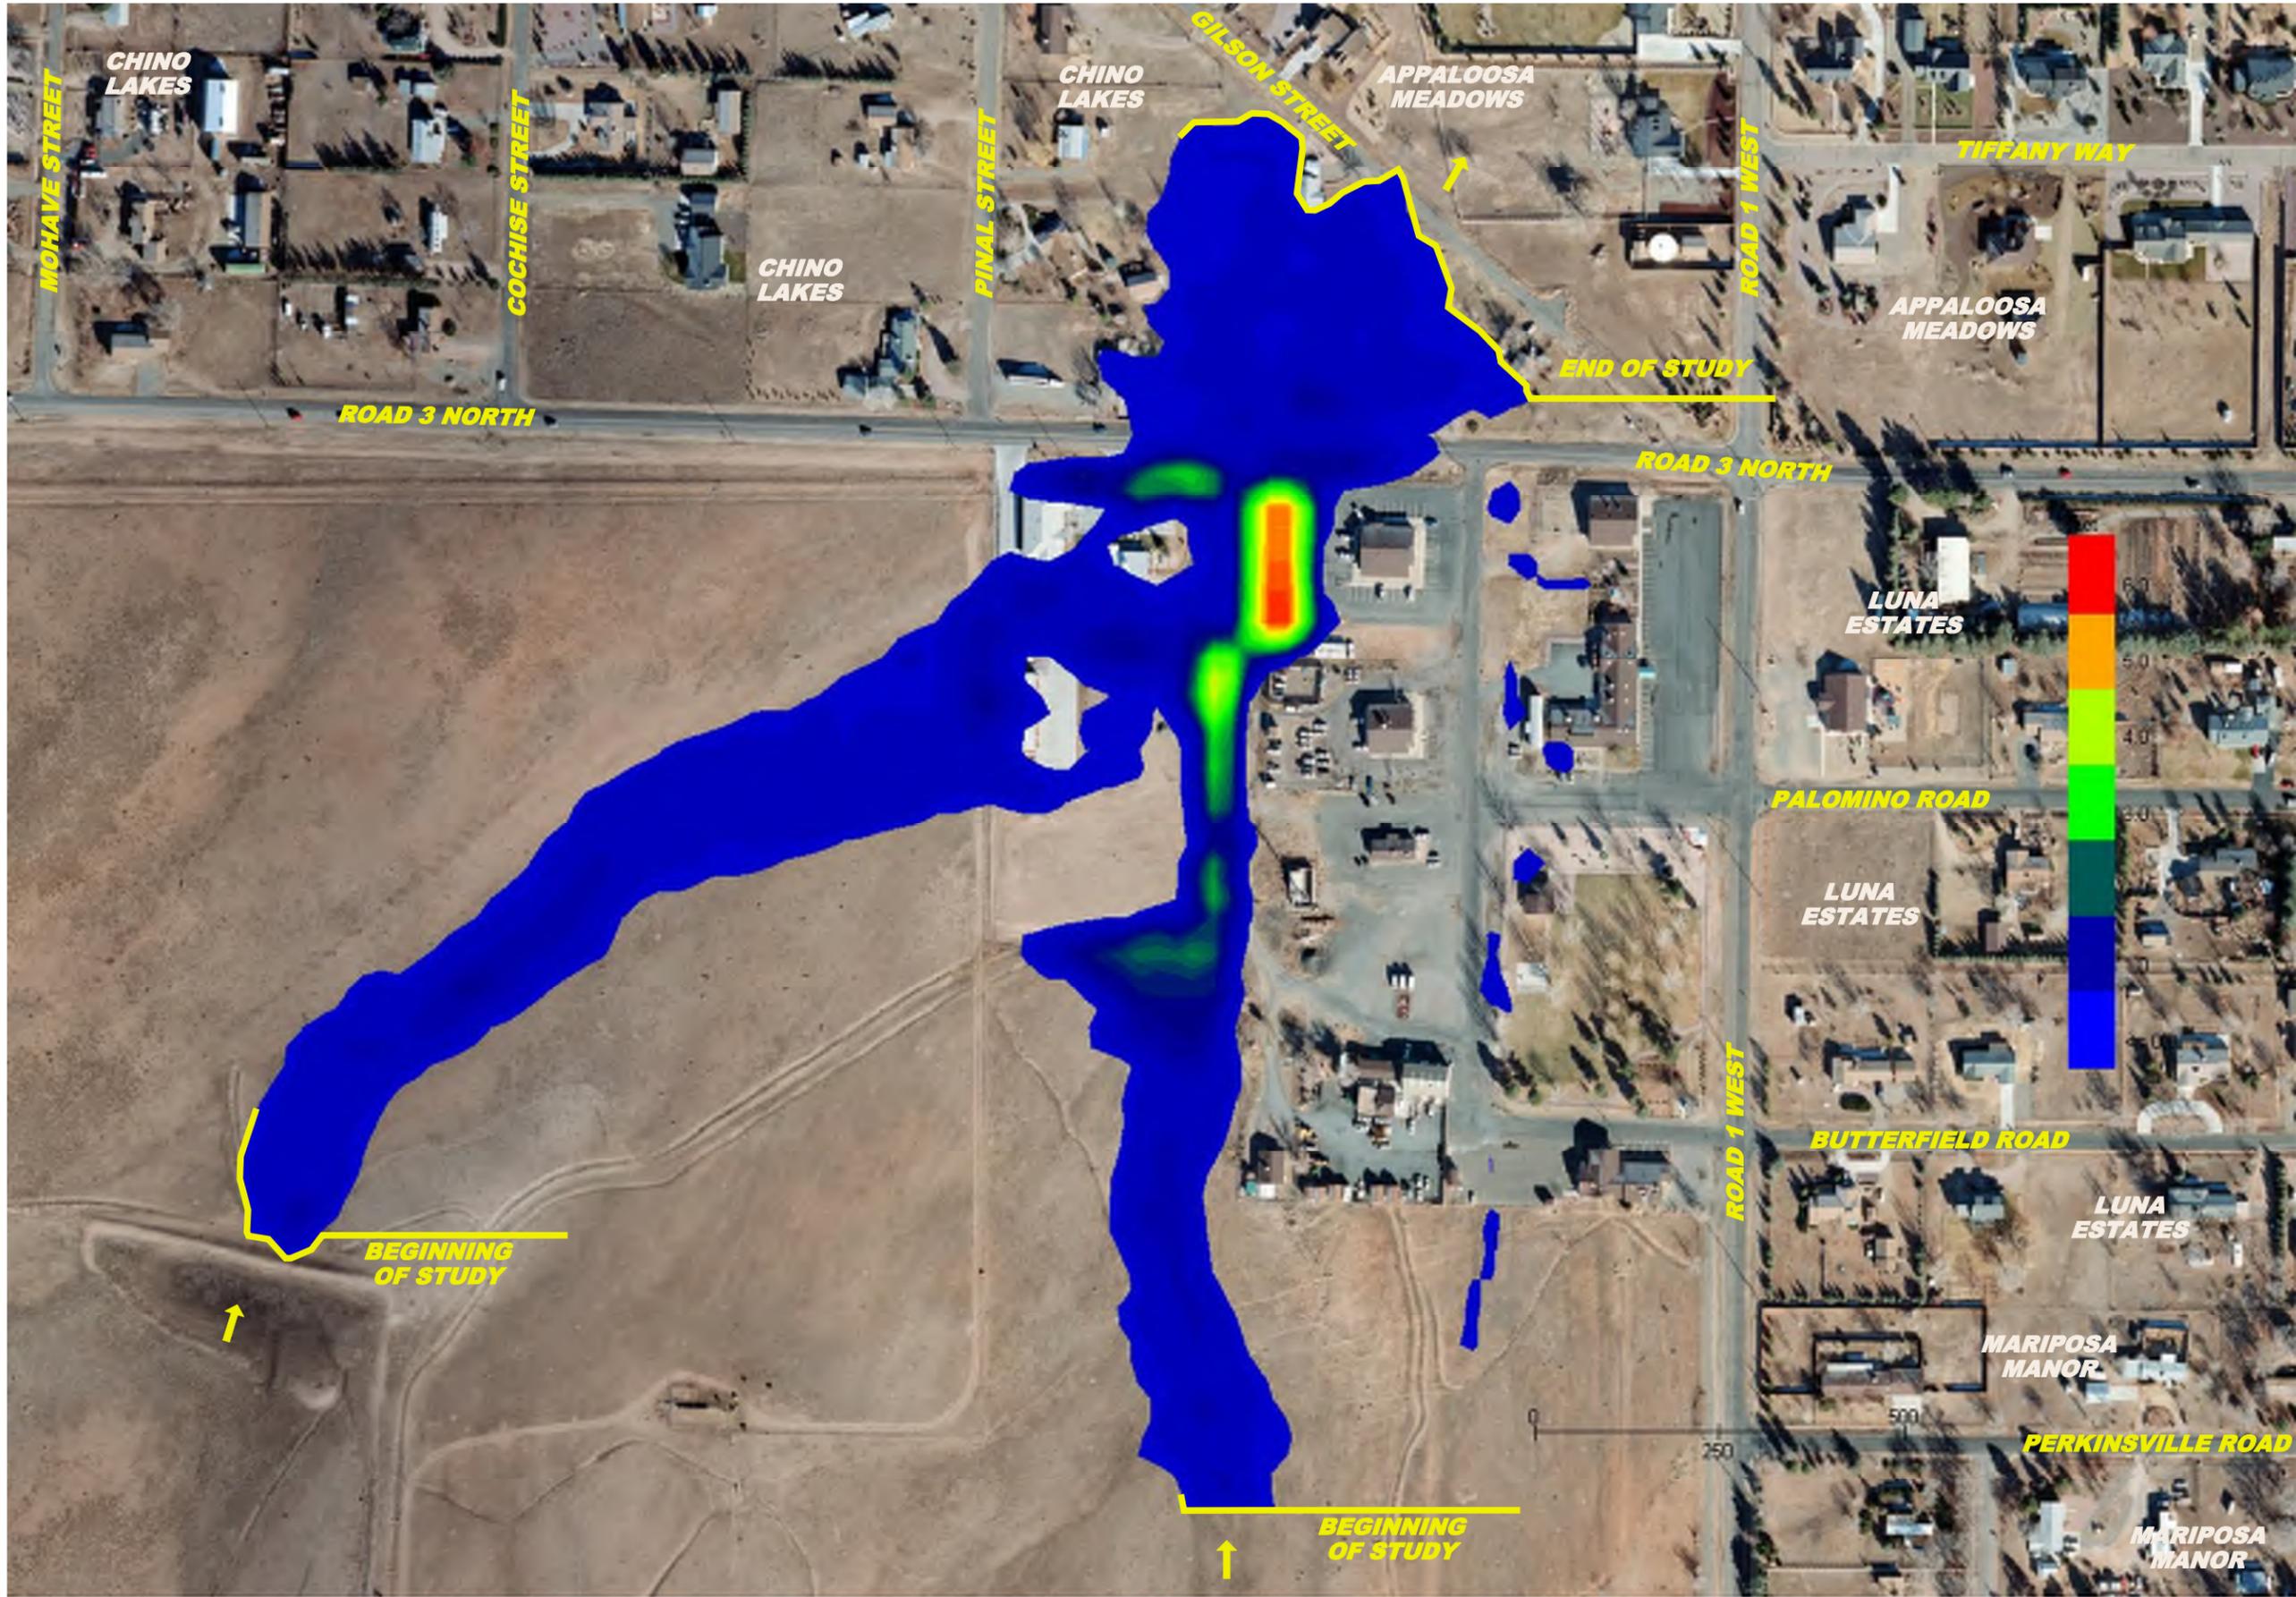

SCALE VARIES PER EXHIBIT



LYON ENGINEERING
 Civil Engineers • Land Surveyors
 1650 Willow Creek Road, Prescott, Arizona 86301
 Phone: (928) 776-1750, Fax: (928) 776-0605

CHINO VALLEY - AREA DRAINAGE MASTER STUDY

REACHES: 608-609 AND 607
 FLOW DEPTH > 3" (0.25')

LYON ENGINEERING, INC.
 © COPYRIGHT 2011

DRAWN: BAB


DESIGN: BAB

CHECKED: RGP

LYON JOB NO.: 487-12

SHEET NO.

9

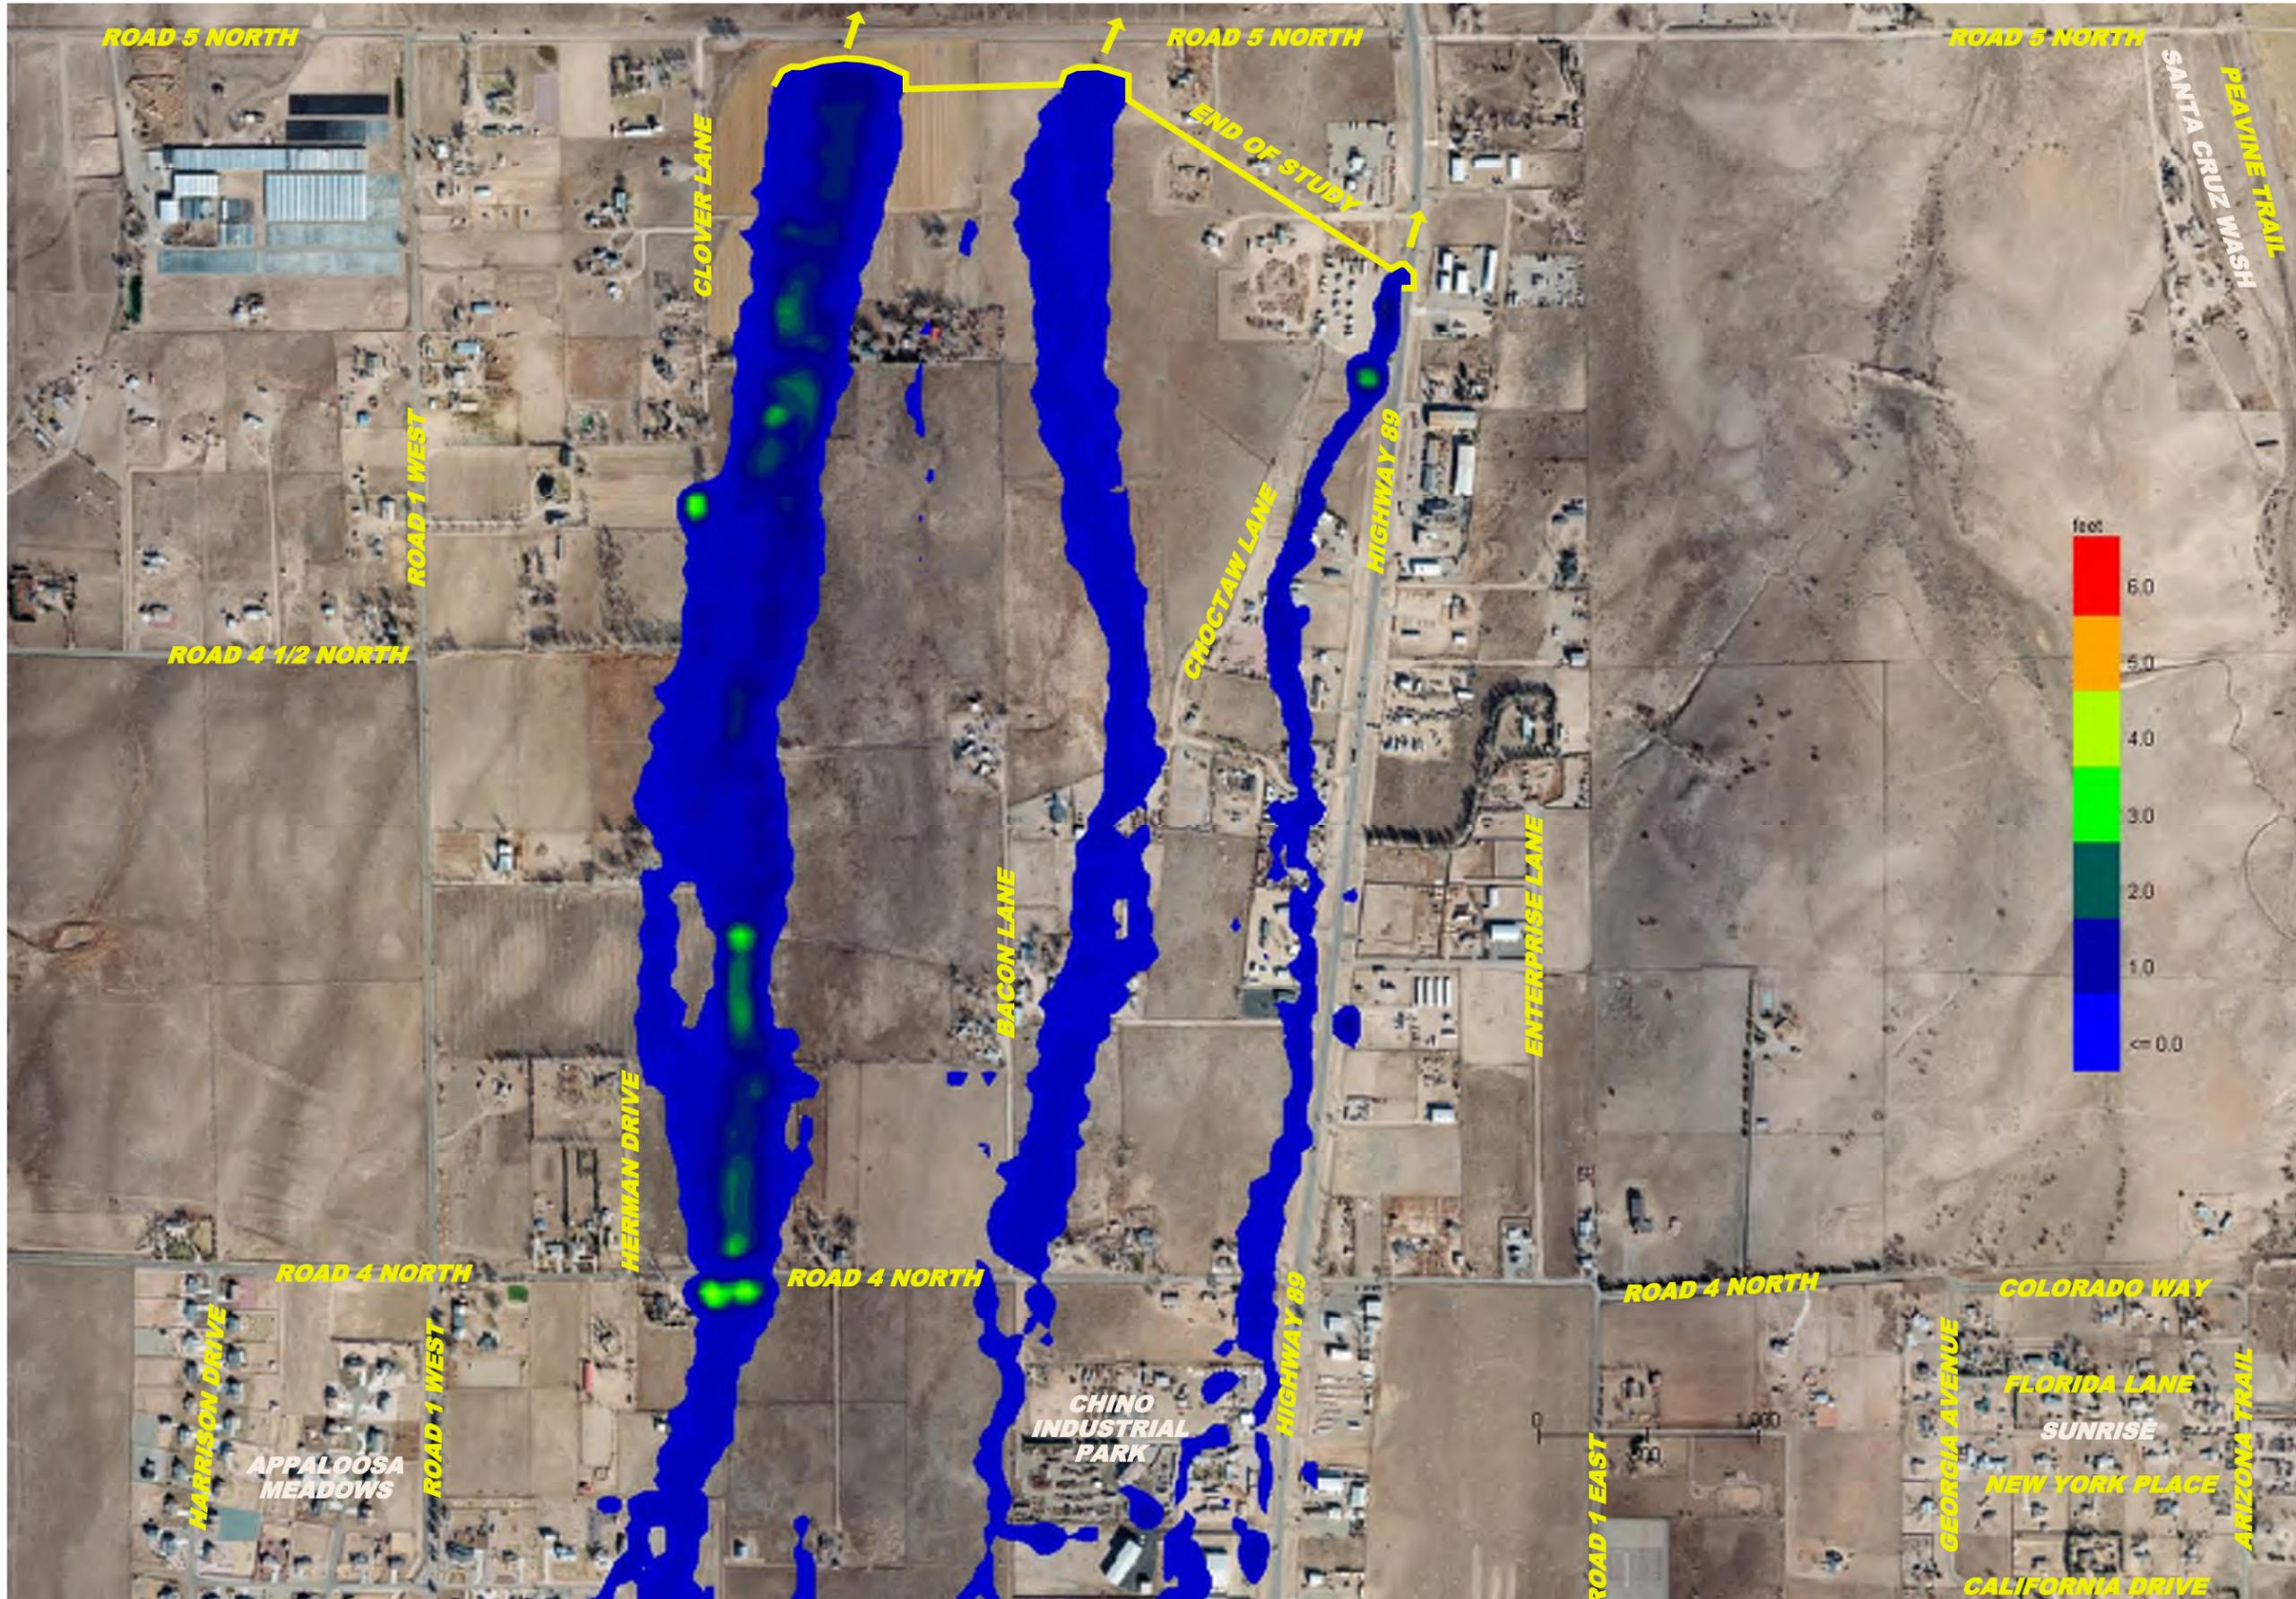

SEE SHEET 10B

SEE SHEET 10B



SCALE VARIES PER EXHIBIT



LYON ENGINEERING
Civil Engineers • Land Surveyors
1650 Willow Creek Road, Prescott, Arizona 86301
Phone: (928) 776-1750, Fax: (928) 776-0605

CHINO VALLEY - AREA DRAINAGE MASTER STUDY

REACH: 611-610-600-501-500-401 NORTH
FLOW DEPTH > 3" (0.25')

LYON ENGINEERING, INC.
© COPYRIGHT 2011

DRAWN: BAB

DESIGN: BAB


CHECKED: RGP

LYON JOB NO.: 487-12

SHEET NO.
10A

SEE SHEET 10A

SEE SHEET 10A

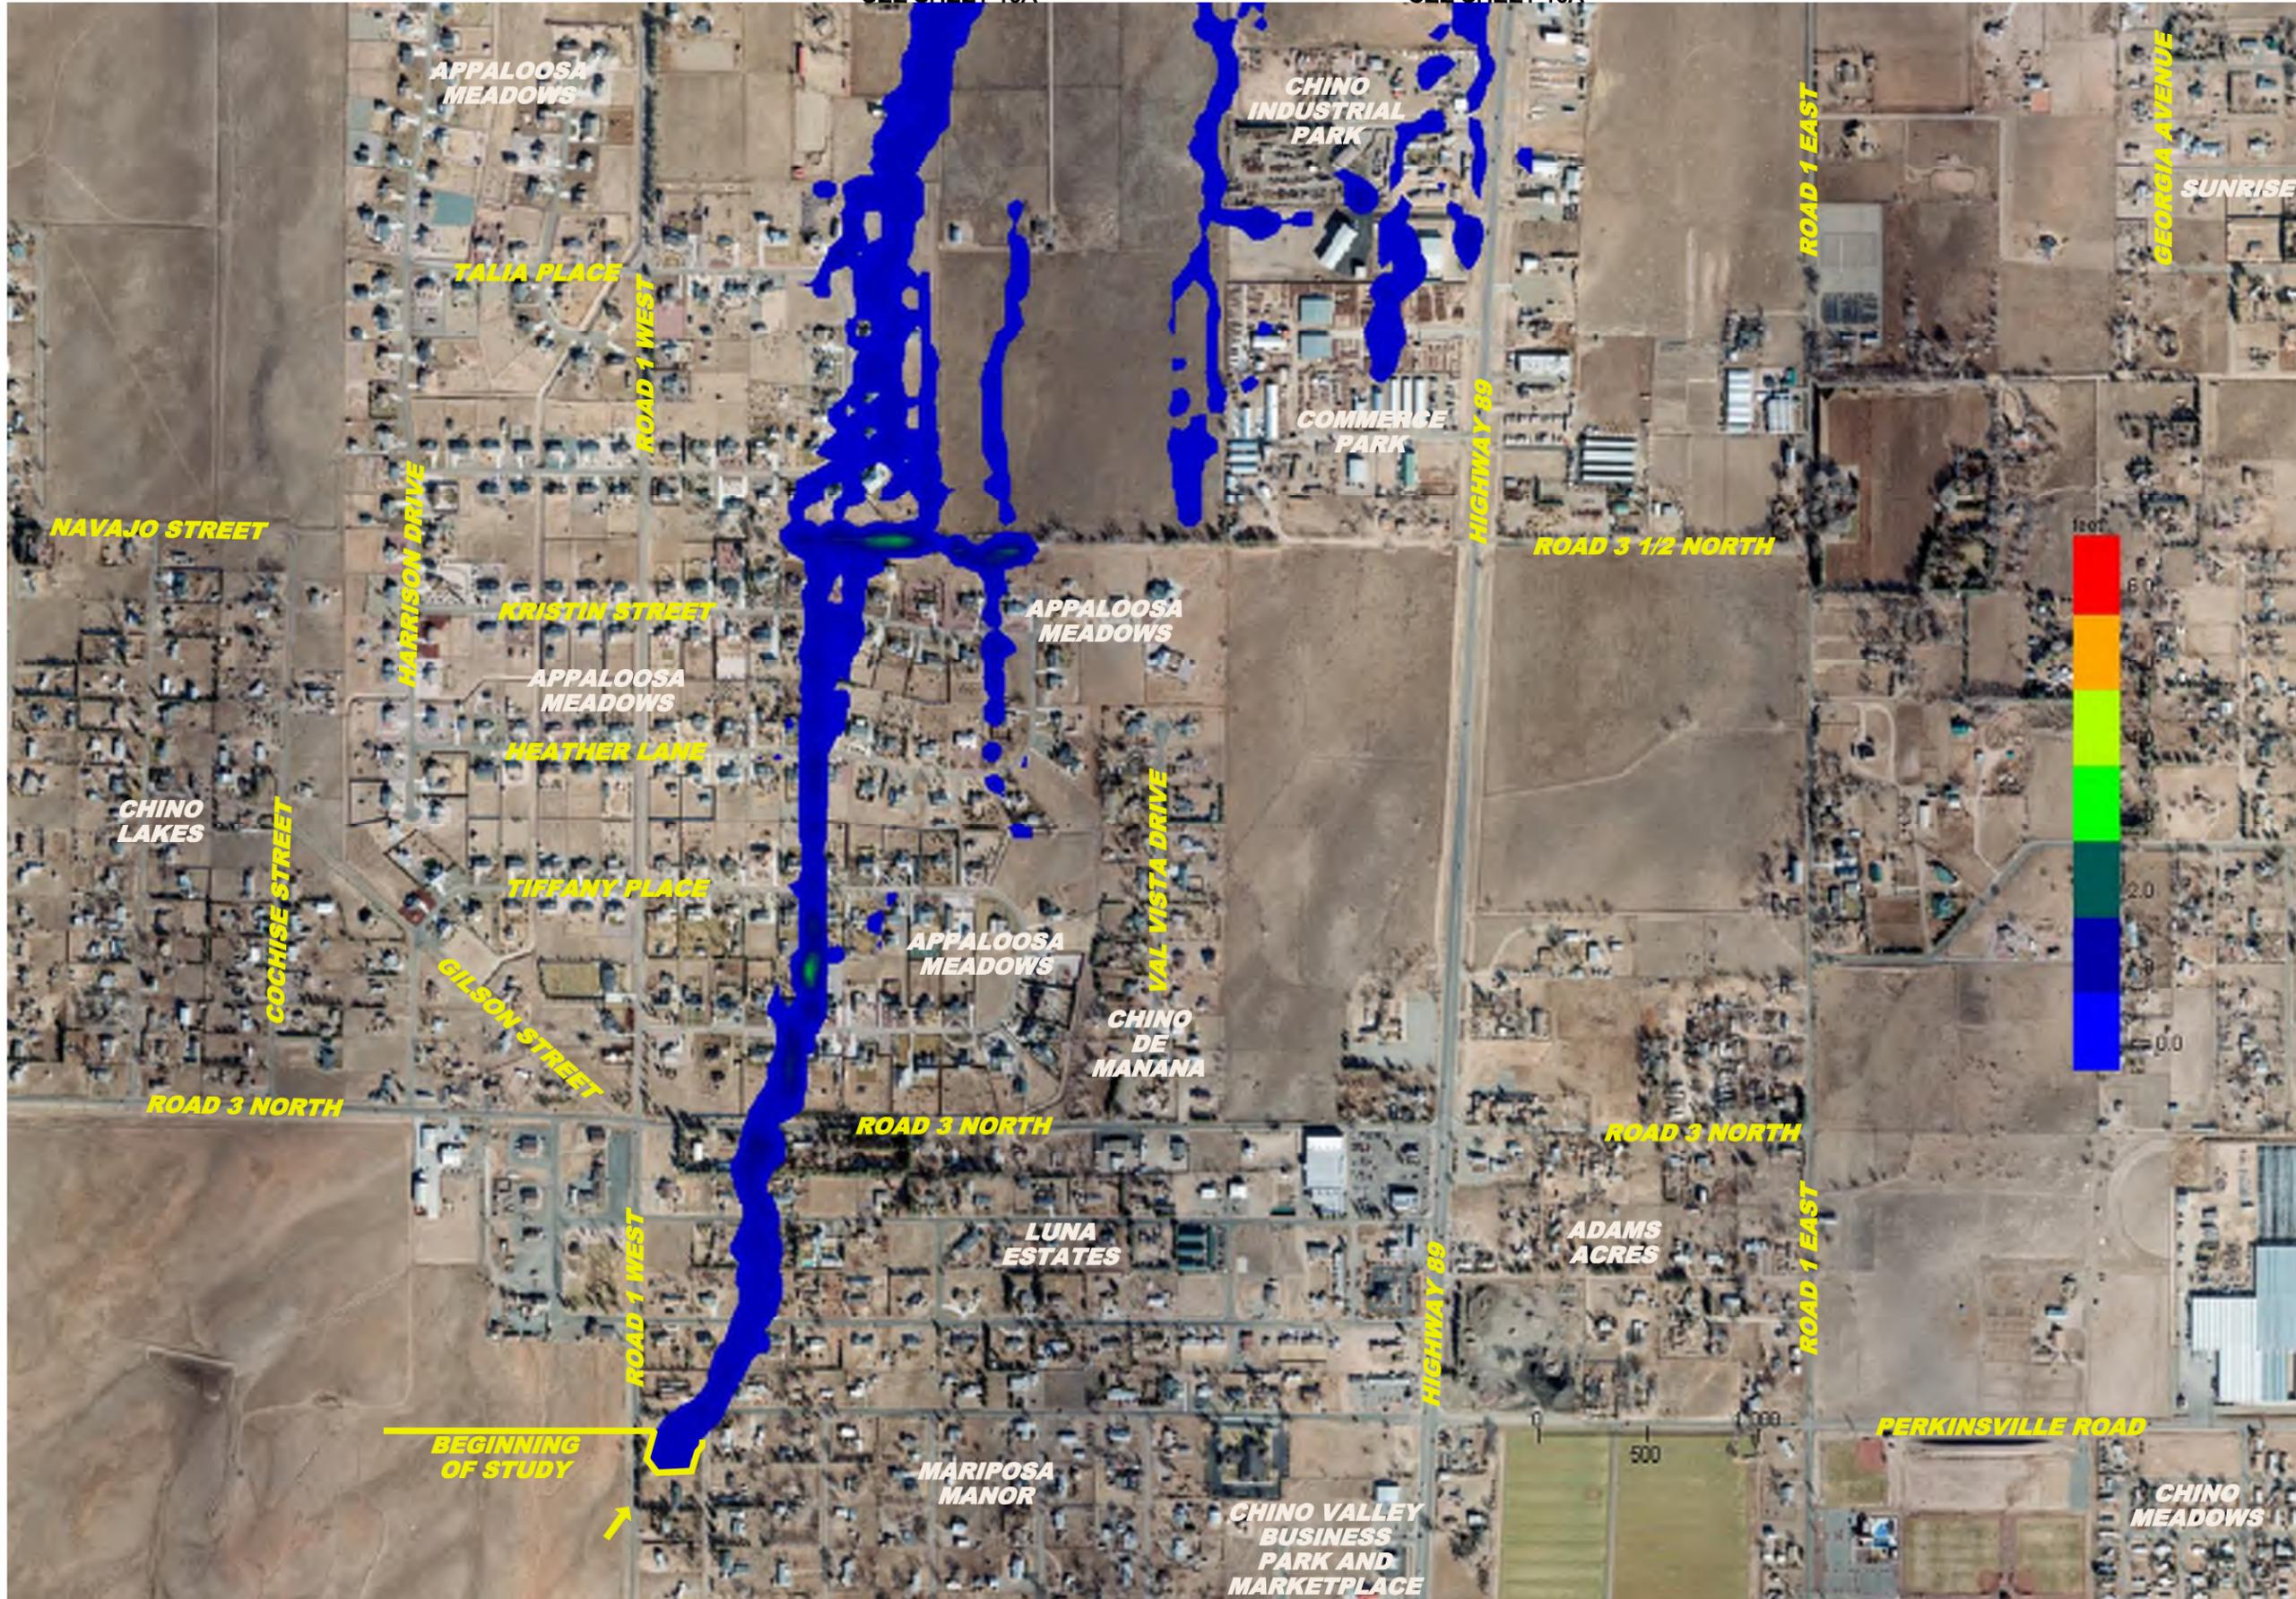

SCALE VARIES
PER EXHIBIT



LYON ENGINEERING
Civil Engineers • Land Surveyors
1650 Willow Creek Road, Prescott, Arizona 86301
Phone: (928) 776-1750, Fax: (928) 776-0605

CHINO VALLEY - AREA DRAINAGE MASTER STUDY

REACH: 611-610-600-501-500-401 SOUTH
FLOW DEPTH > 3" (0.25')

LYON ENGINEERING, INC.
© COPYRIGHT 2011

DRAWN: BAB


DESIGN: BAB

CHECKED: RGP

LYON JOB NO.: 487-12

SHEET NO.

10B

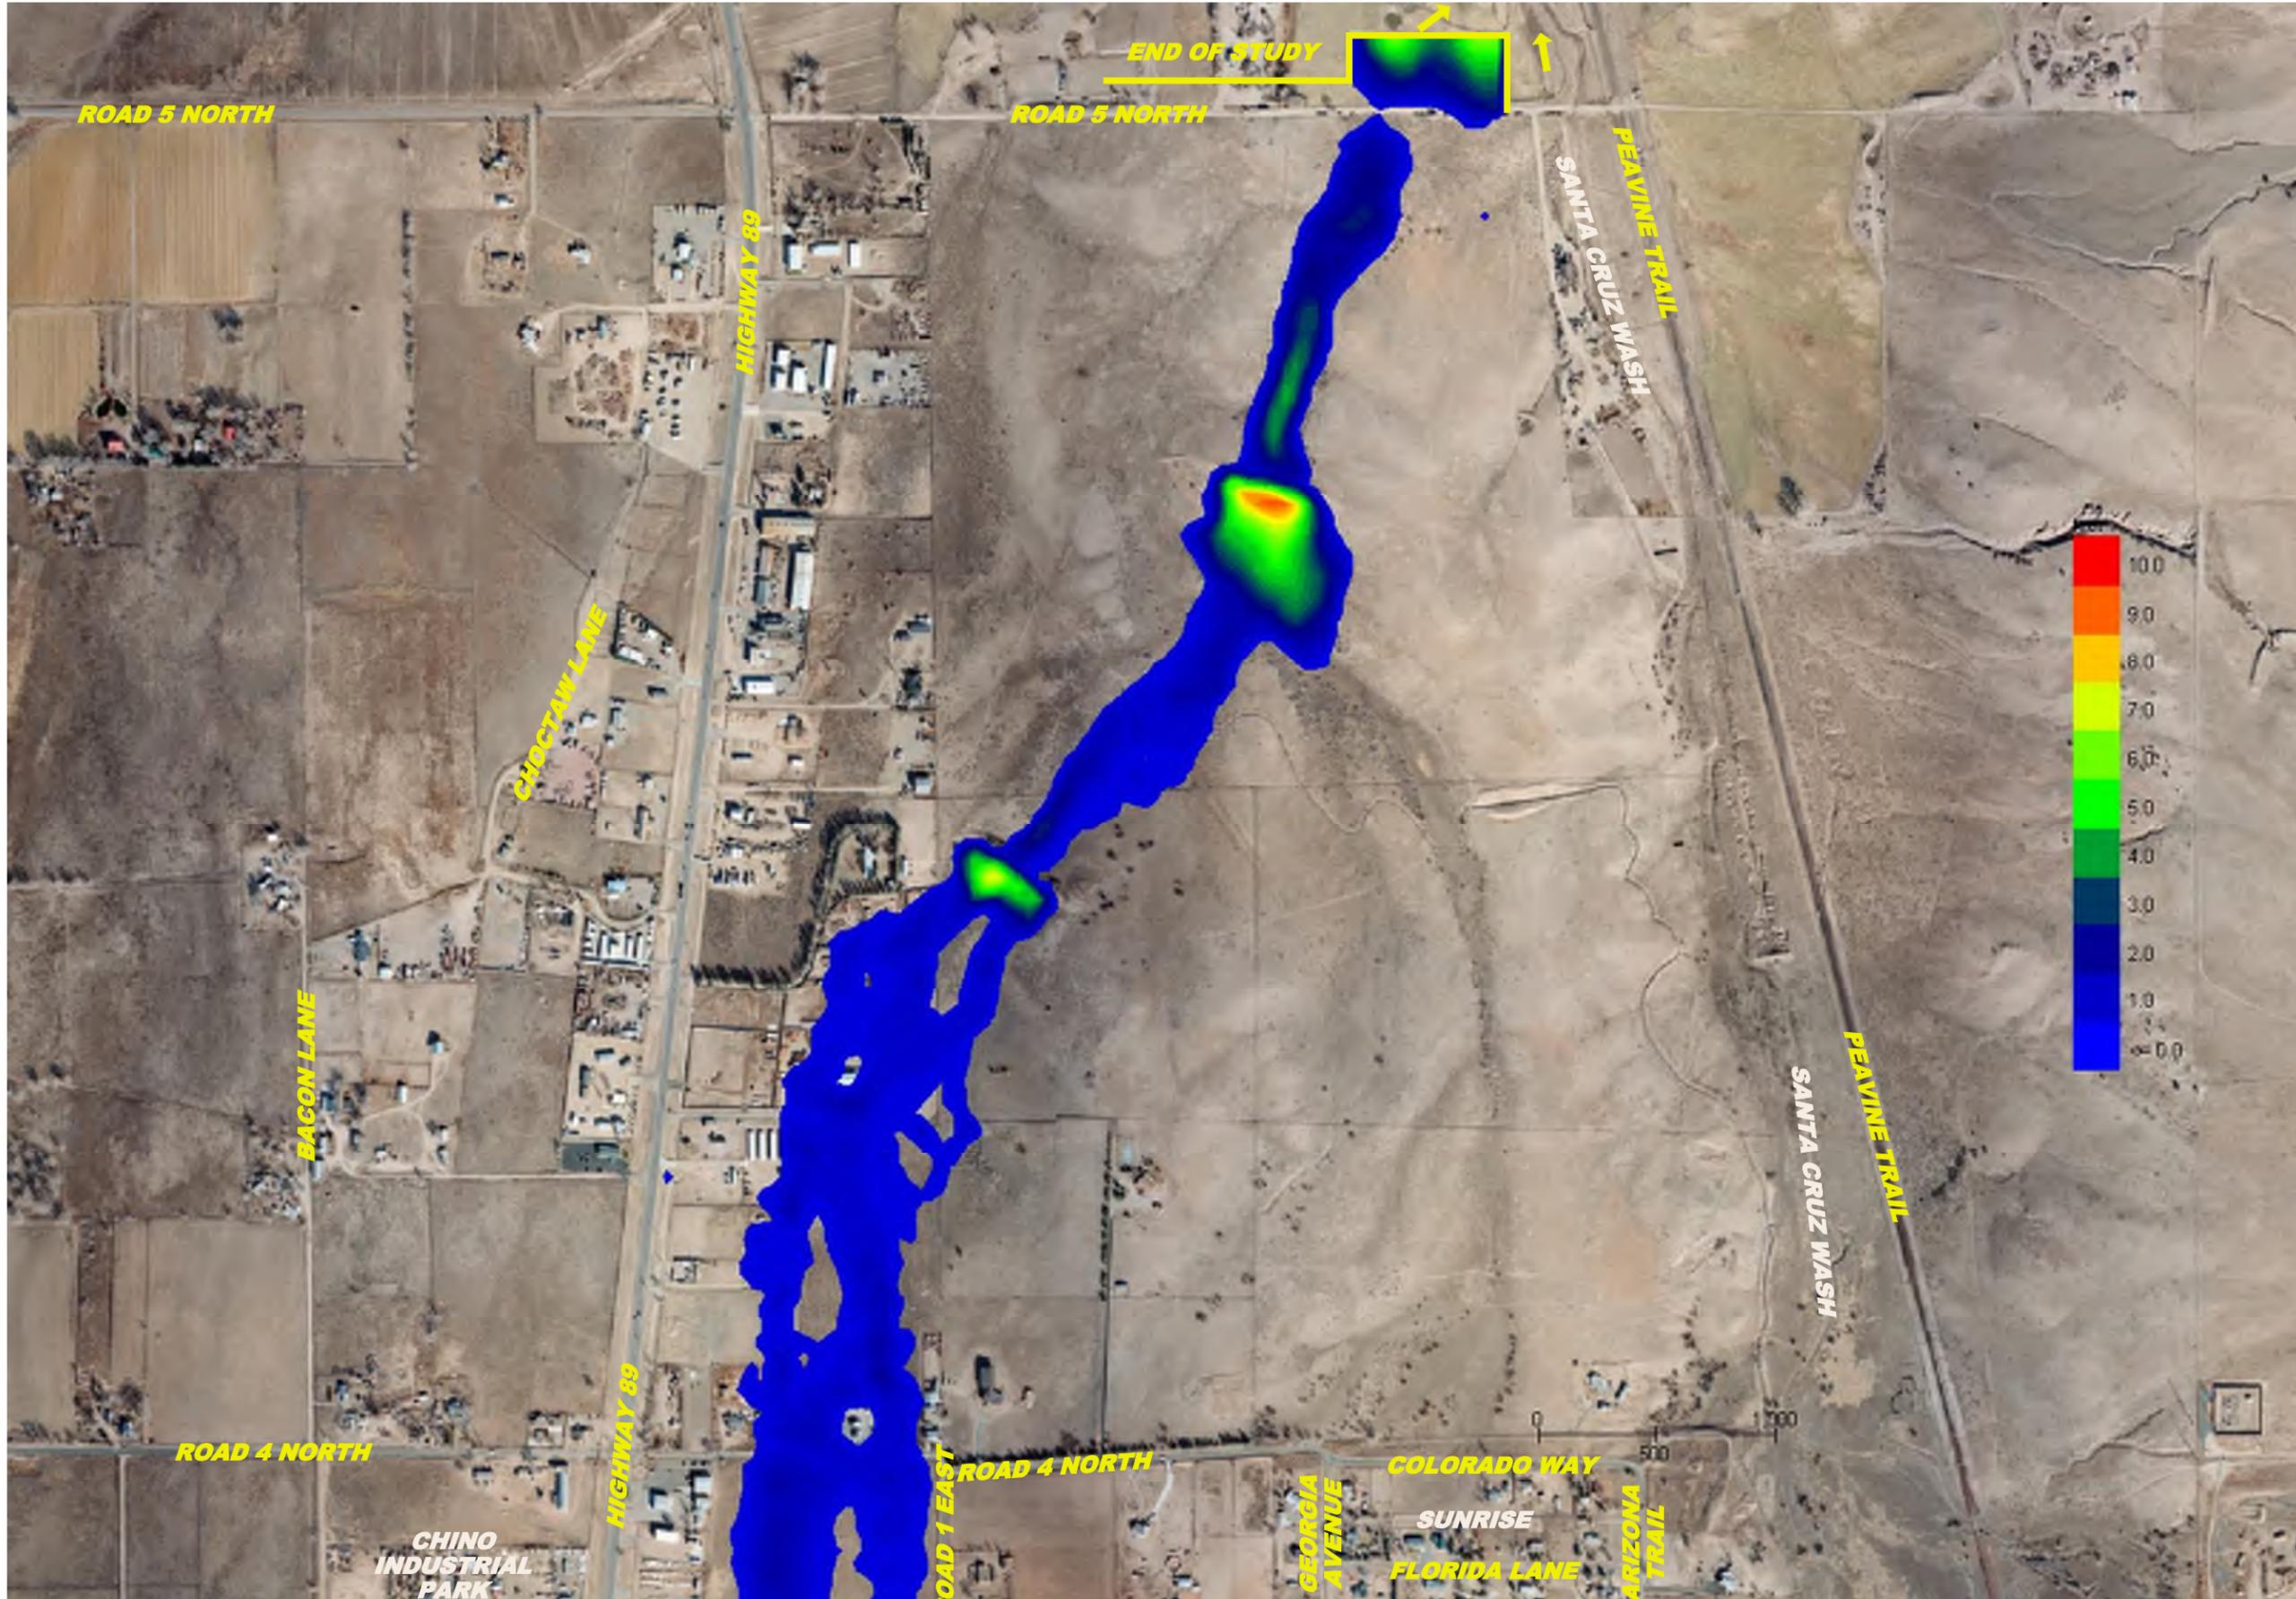

SEE SHEET 11B



SCALE VARIES PER EXHIBIT



LYON ENGINEERING
 Civil Engineers • Land Surveyors
 1650 Willow Creek Road, Prescott, Arizona 86301
 Phone: (928) 776-1750, Fax: (928) 776-0605

CHINO VALLEY - AREA DRAINAGE MASTER STUDY

REACH: 305-301-300 NORTH
 FLOW DEPTH > 3" (0.25')

LYON ENGINEERING, INC.
 © COPYRIGHT 2011

DRAWN: BAB


DESIGN: BAB

CHECKED: RGP

LYON JOB NO.: 487-12

SHEET NO.
11A

SEE SHEET 11A

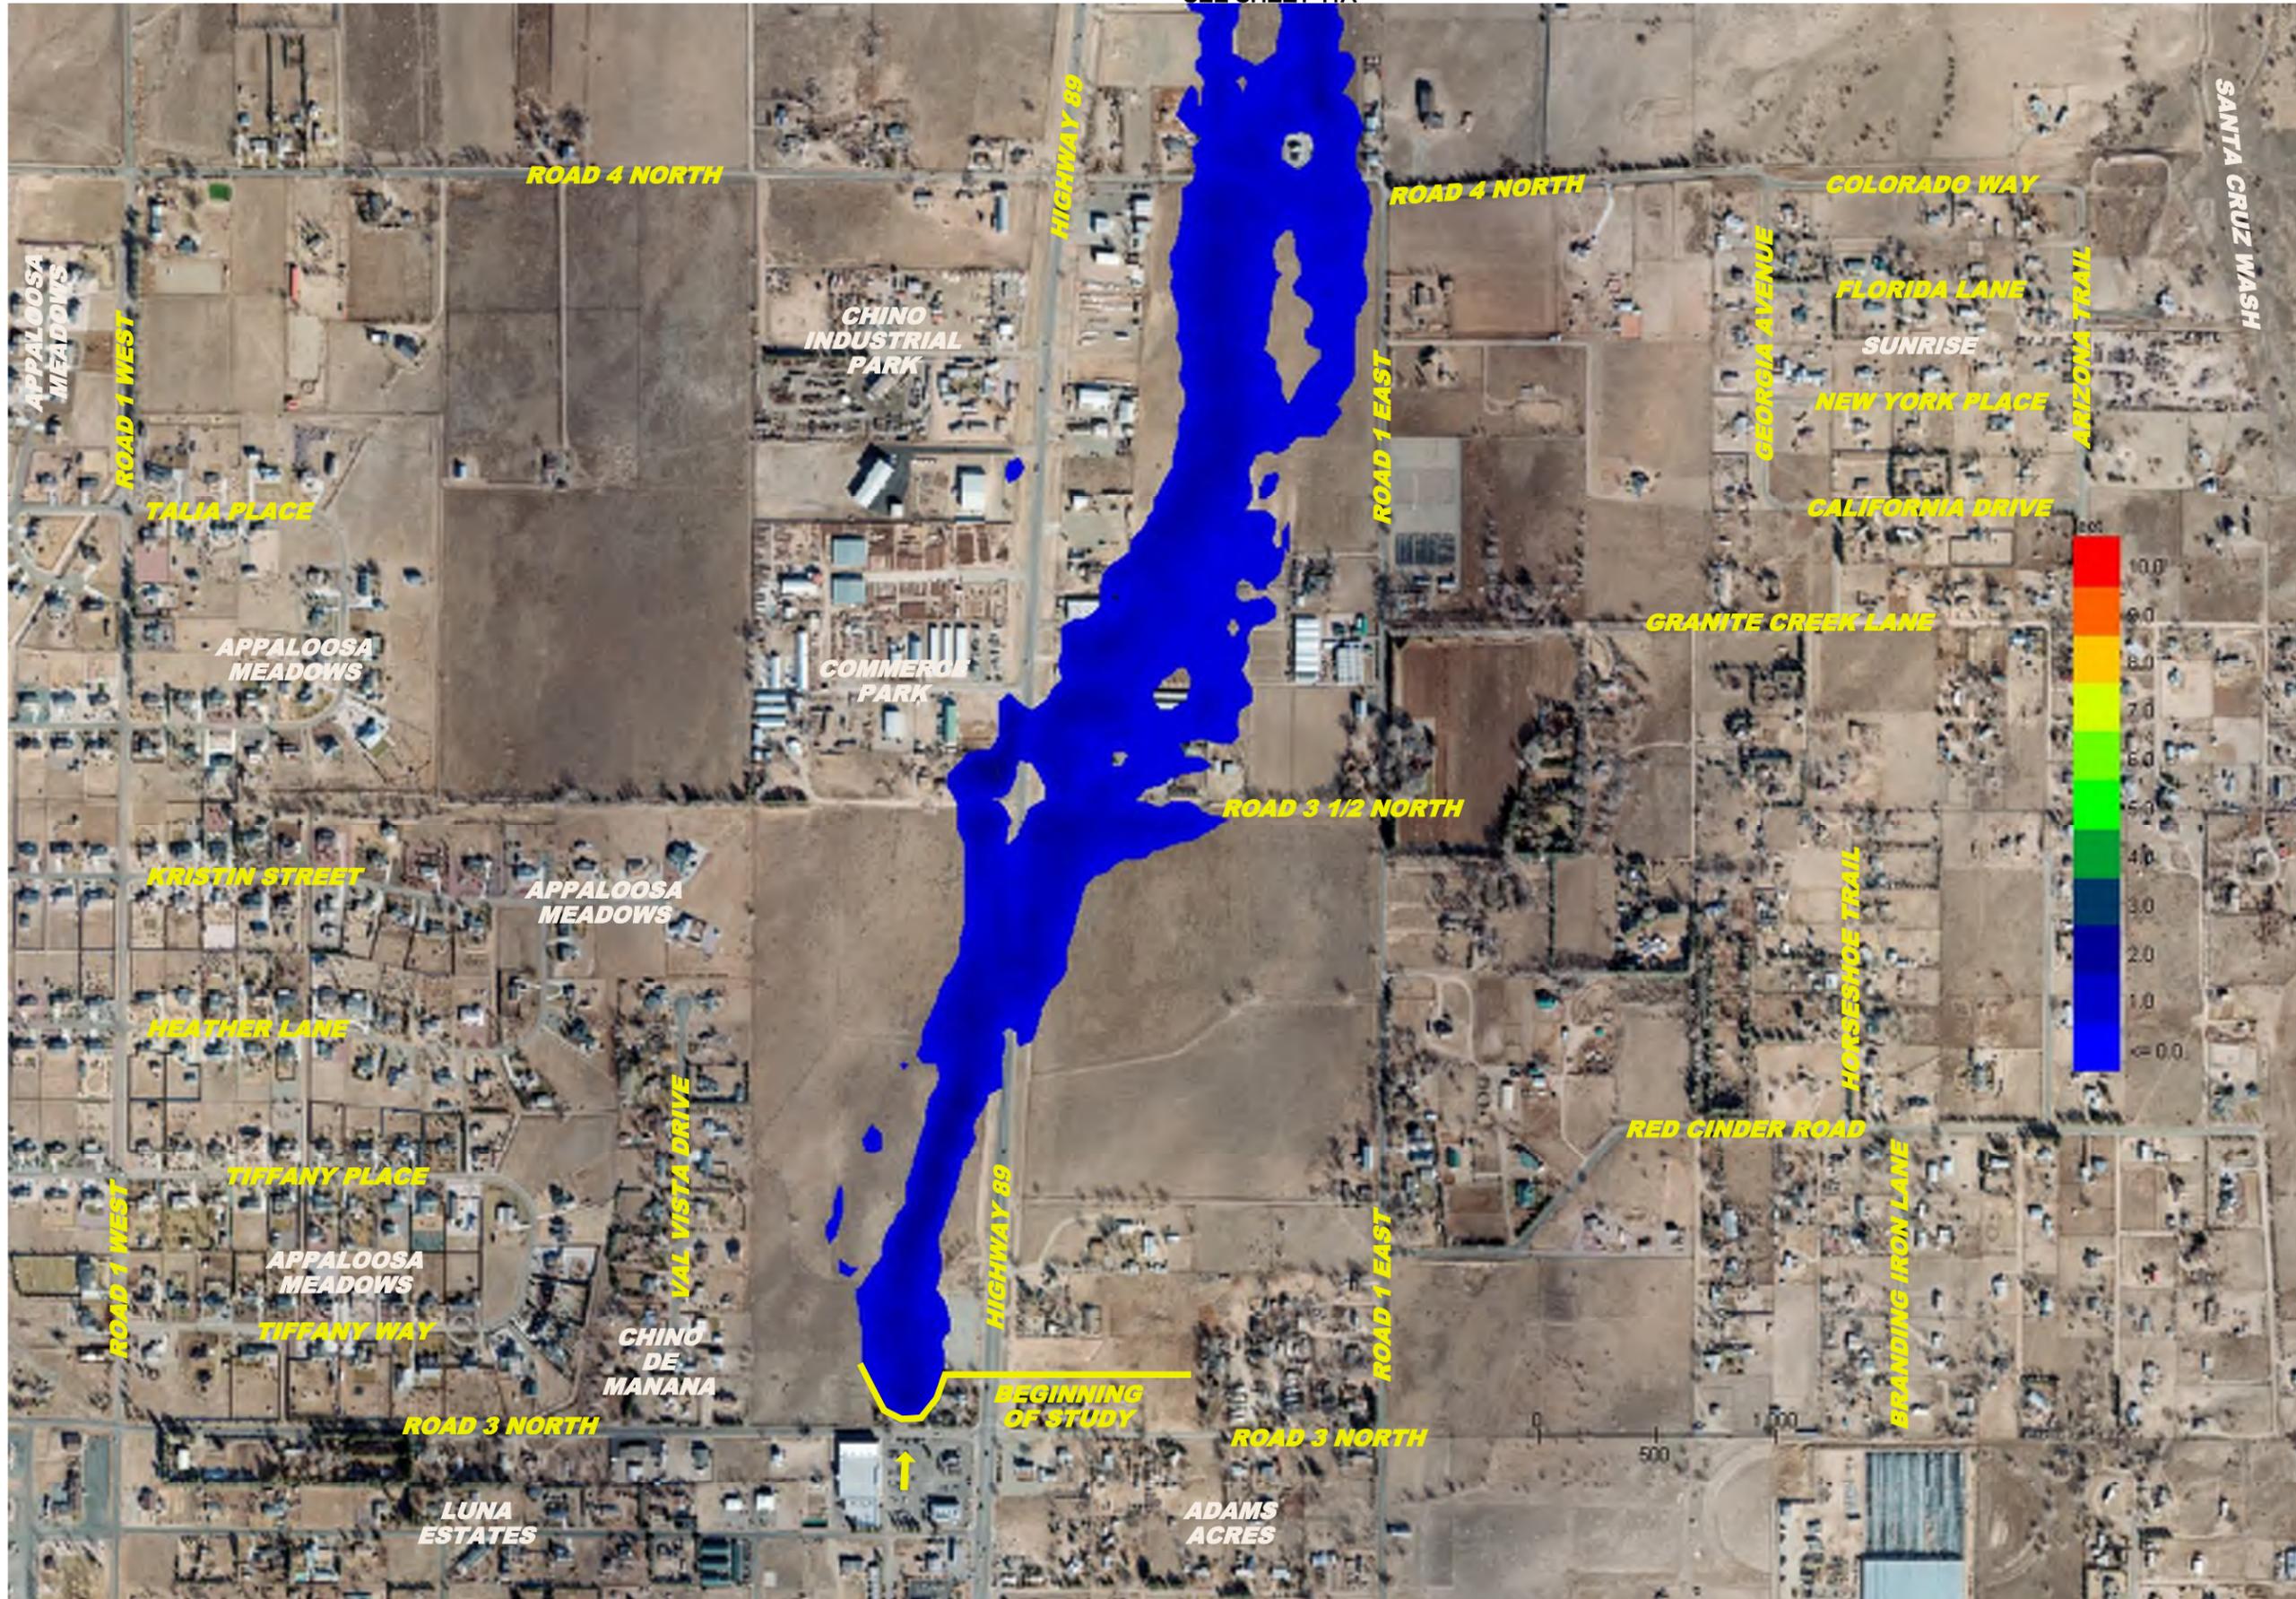

SCALE VARIES
PER EXHIBIT



LYON ENGINEERING
Civil Engineers • Land Surveyors

1650 Willow Creek Road, Prescott, Arizona 86301
Phone: (928) 776-1750, Fax: (928) 776-0605

CHINO VALLEY - AREA DRAINAGE MASTER STUDY

REACH: 305-301-300 SOUTH
FLOW DEPTH > 3" (0.25')

LYON ENGINEERING, INC.
© COPYRIGHT 2011

DRAWN: BAB

DESIGN: BAB

CHECKED: RGP

LYON JOB NO.: 487-12

SHEET NO.
11B



SEE SHEET 12B



SCALE VARIES PER EXHIBIT



LYON ENGINEERING
Civil Engineers • Land Surveyors
1650 Willow Creek Road, Prescott, Arizona 86301
Phone: (928) 776-1750, Fax: (928) 776-0605

CHINO VALLEY - AREA DRAINAGE MASTER STUDY

REACHES: 204-202 NORTH
FLOW DEPTH > 3" (0.25')

LYON ENGINEERING, INC.
© COPYRIGHT 2011

DRAWN: BAB


DESIGN: BAB

CHECKED: RGP

LYON JOB NO.: 487-12

SHEET NO.

12A

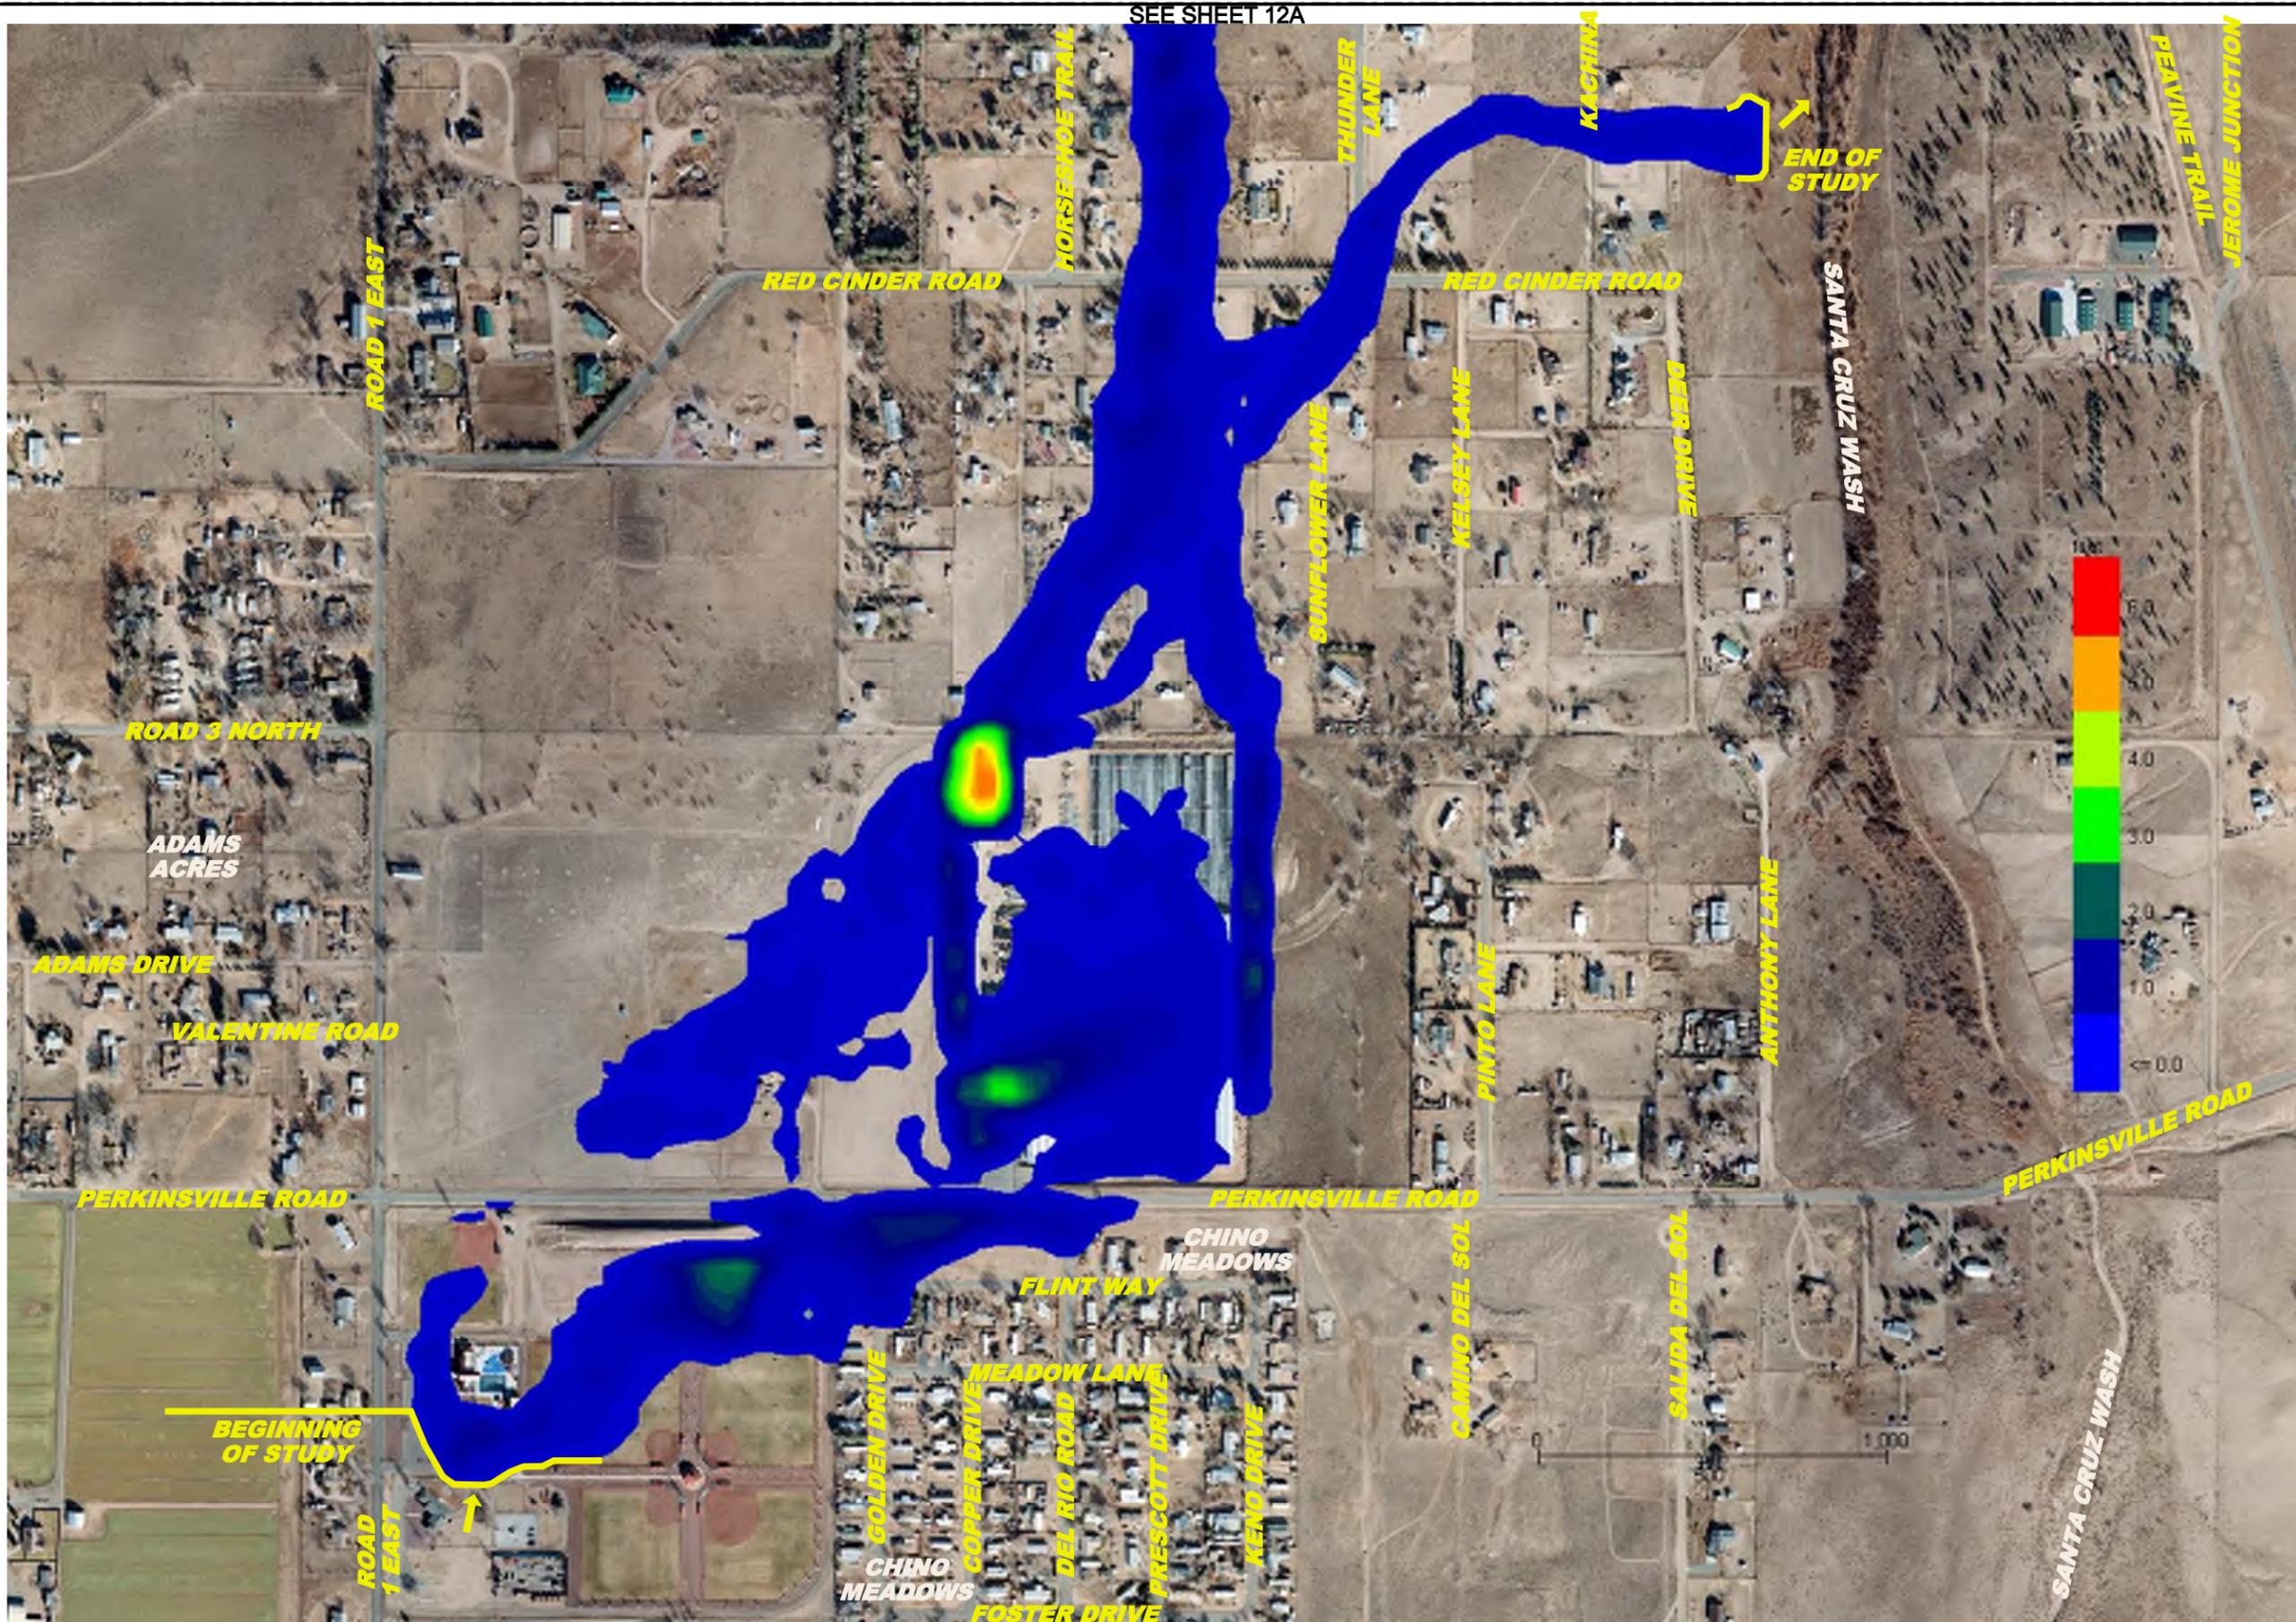

SEE SHEET 12A



SCALE VARIES PER EXHIBIT



LYON ENGINEERING
 Civil Engineers • Land Surveyors
 1650 Willow Creek Road, Prescott, Arizona 86301
 Phone: (928) 776-1750, Fax: (928) 776-0605

CHINO VALLEY - AREA DRAINAGE MASTER STUDY

REACHES: 204-202 SOUTH
 FLOW DEPTH > 3" (0.25')

LYON ENGINEERING, INC.
 © COPYRIGHT 2011

DRAWN: BAB

DESIGN: BAB

CHECKED: RGP

LYON JOB NO.: 487-12

SHEET NO.
12B